

AIN'T MISBEHAVIN

FOR A GEORGIA ENSEMBLE THEATRE PRODUCTION EYES ONLY

These drawings represent visual concept and construction suggestions only. It is not the designer's responsibility to determine structural appropriateness of the design and the designer does not assume responsibility for improper engineering, construction, handling or use of this scenery.

This scenic design and these drawings are the sole property of Raquel M Jackson. By viewing these drawings you agree that you will not copy, duplicate, transfer or by any other means divulge their constants. In no way will you compromise the ownership rights of Raquel M Jackson


AIN'T MISBEHAVIN'
 MUSIC BY FATS WALLER
 CREATED BY RICHARD MALTBY, JR. & MURRAY HORWITZ

RAQUEL M JACKSON




RIGHT SECTIONAL ELEVATION		SCALE -1/4" = 1'-0"
ASSOCIATE ARTISTIC DIRECTOR JAMES DONADIO	DESIGNED BY RAQUEL M JACKSON	DATE: 8-12-2021
DIRECTED BY RENEE CLARK	DRAWN BY REETI NARAYAN	DATE: 10-5-2021

ATTENTION: THE DRAWING HAS BEEN APPROVED
FINAL VERSION
 READ & RECALCULATE DRAWING

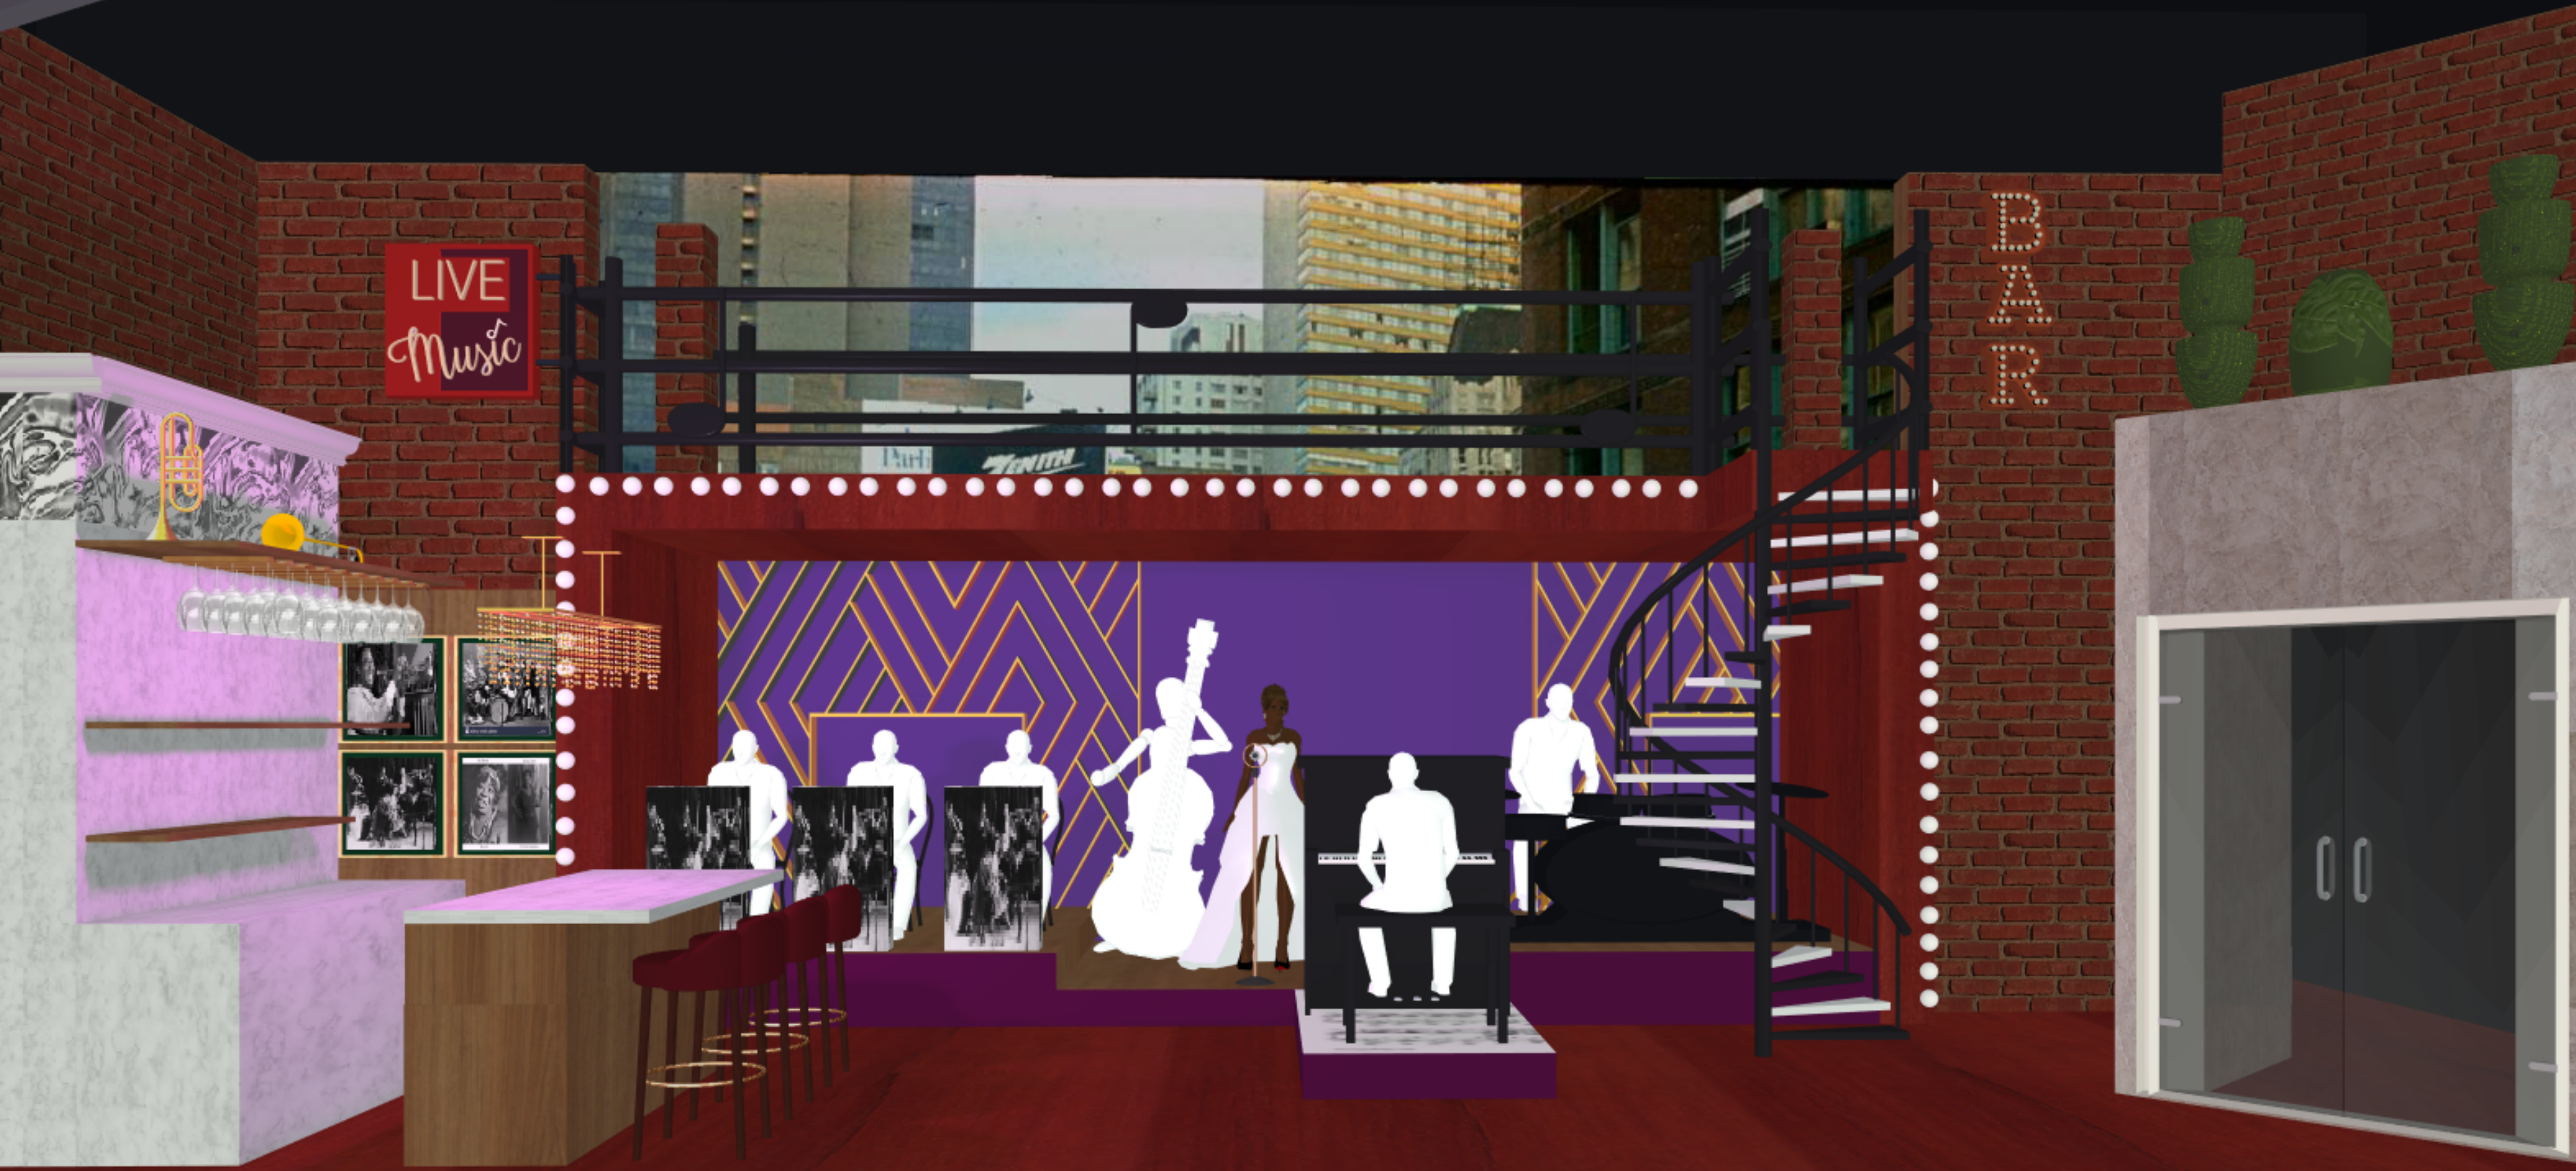

These drawings represent visual concept and construction suggestions only. It is not the designer's responsibility to determine structural appropriateness of the design and the designer does not assume responsibility for improper engineering, construction, handling or use of this scenery.

This scenic design and these drawings are the sole property of Raquel M Jackson. By viewing these drawings you agree that you will not copy, duplicate, transfer or by any other means divulge their constants. In no way will you compromise the ownership rights of Raquel M Jackson

AINT MISBEHAVIN'
 MUSIC BY FATS WALLER
 CREATED BY RICHARD MALTSBY, JR. & MURRAY HORWITZ

RAQUEL M JACKSON


FRONT VIEW	
ASSOCIATE ARTISTIC DIRECTOR JAMES DONADIO	DESIGNED BY RAQUEL M JACKSON
DIRECTED BY RENEE CLARK	DRAWN BY REETI NARAYAN

SCALE -1/4" = 1'-0"

DATE: 8-12-2021

DATE: 10-5-2021

ATTENTION: THE DRAWING HAS BEEN APPROVED BY THE CLIENT.
FINAL VERSION
 READ IT FIRST, THEN COMMENT

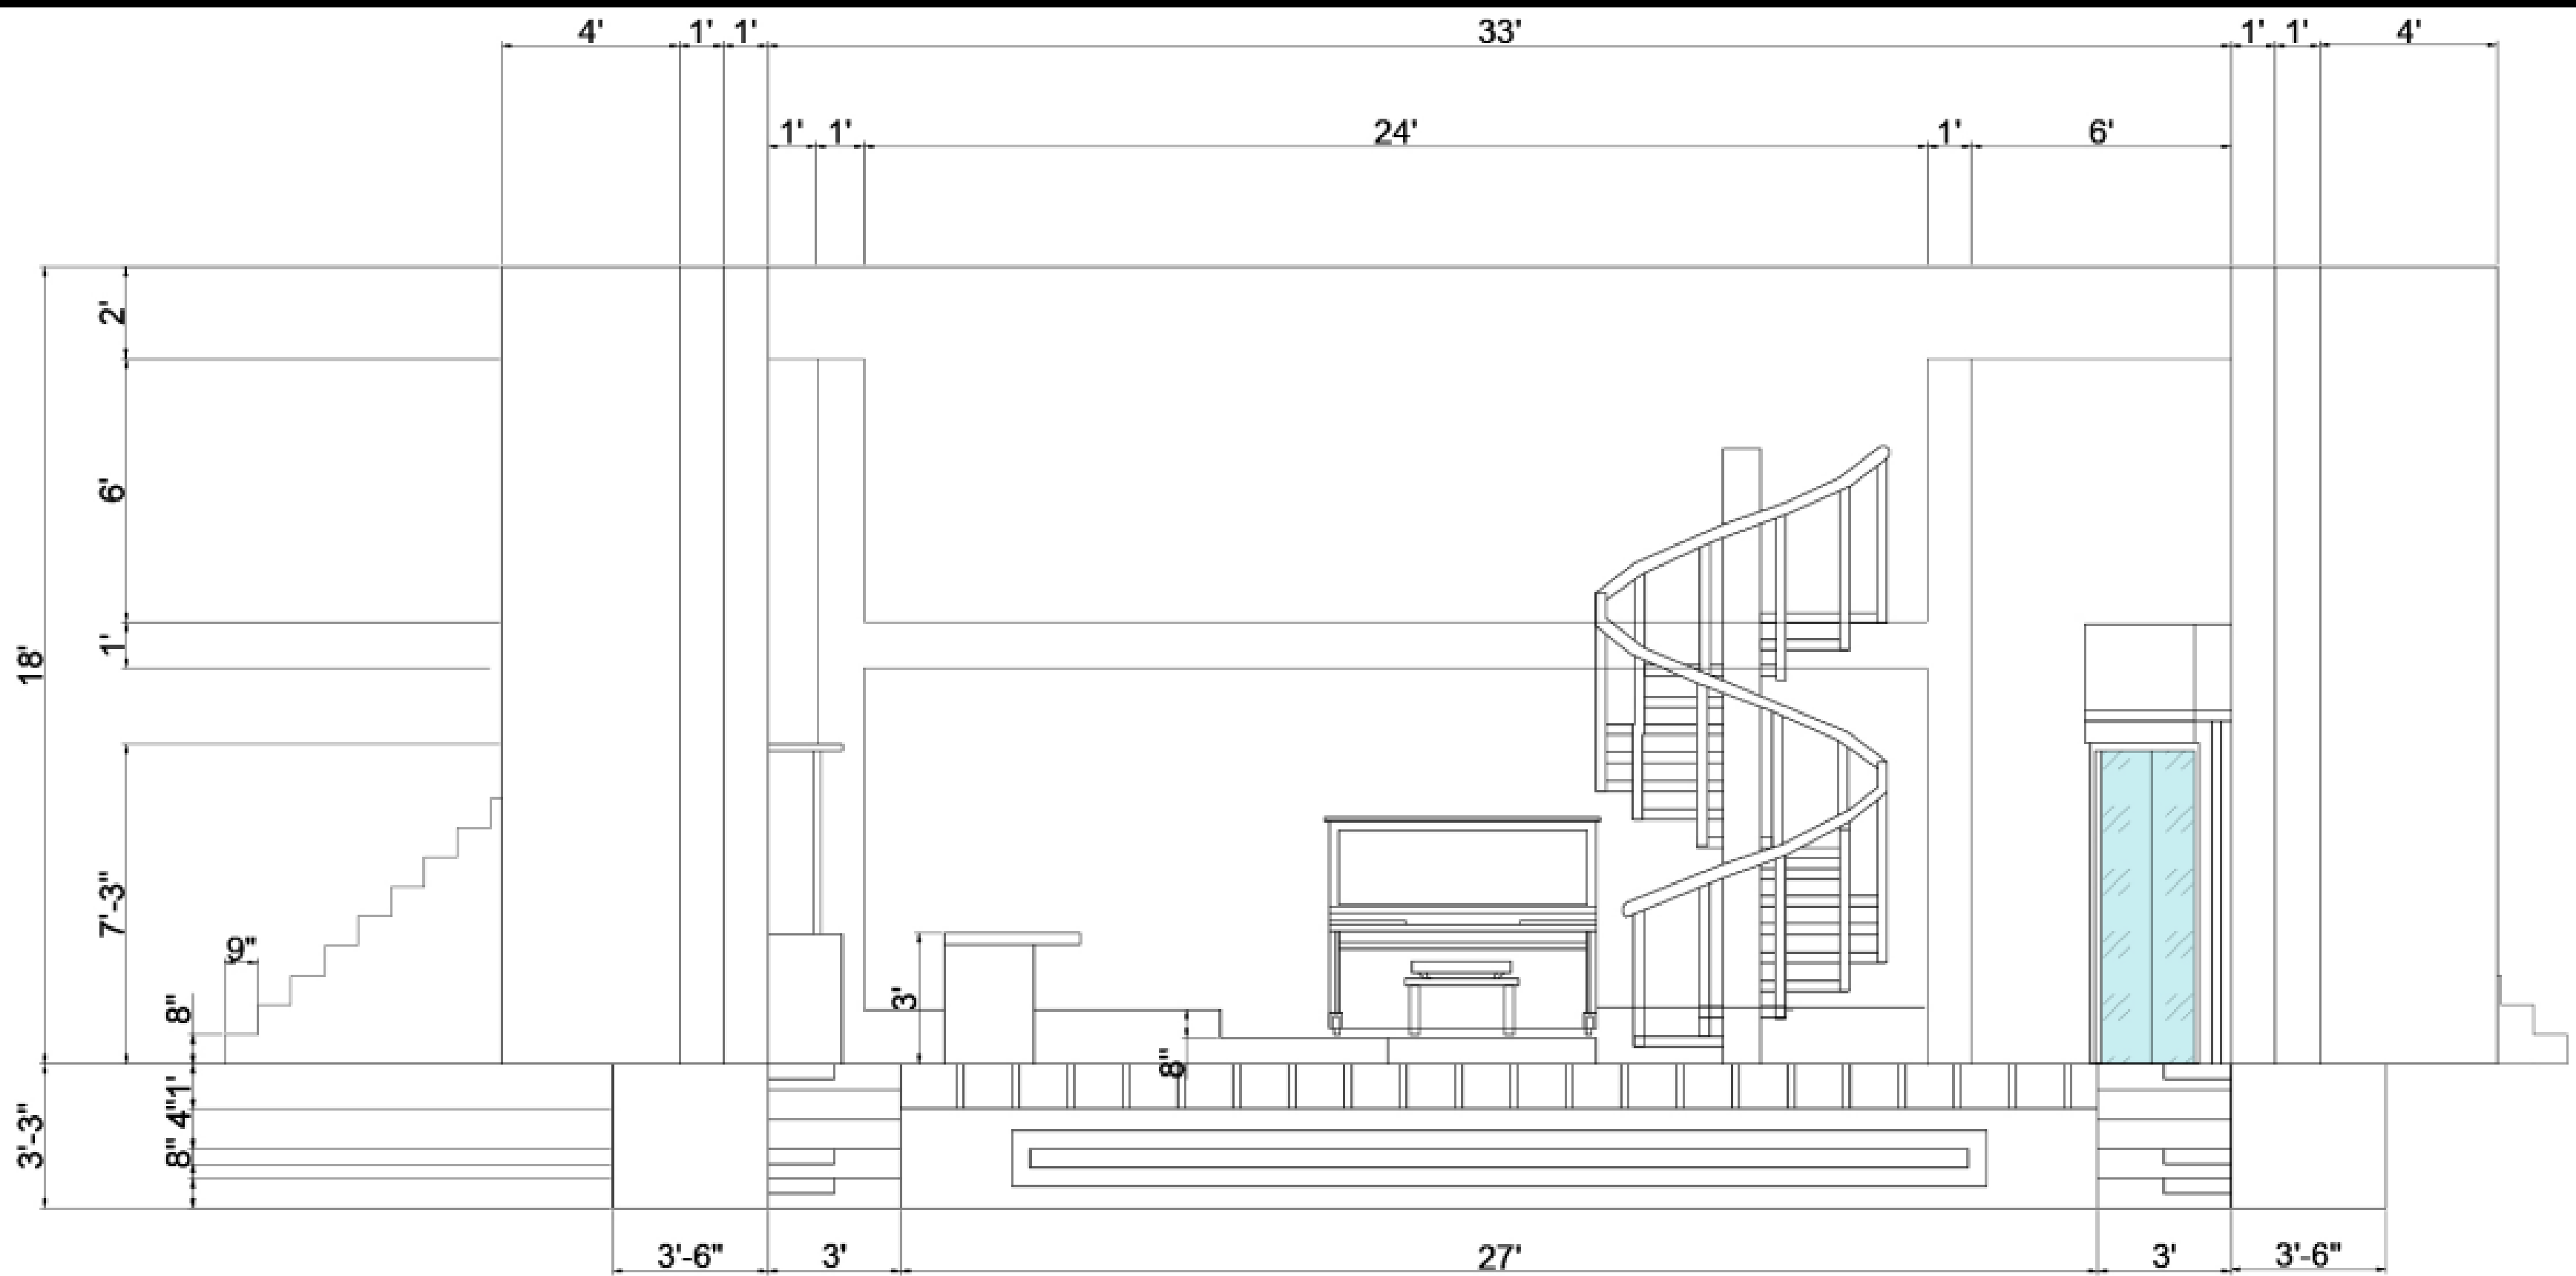

These drawings represent visual concept and construction suggestions only. It is not the designer's responsibility to determine structural appropriateness of the design and the designer does not assume responsibility for improper engineering, construction, handling or use of this scenery.

This scenic design and these drawings are the sole property of Raquel M Jackson. By viewing these drawings you agree that you will not copy, duplicate, transfer or by any other means divulge their contents. In no way will you compromise the ownership rights of Raquel M Jackson

Ain't Misbehavin'
 MUSIC BY FATS WALLER
 CREATED BY RICHARD MALTSBY, JR. & MURRAY HORWITZ

RAQUEL M JACKSON



FRONT ELEVATION

ASSOCIATE ARTISTIC DIRECTOR
 JAMES DONADIO

DESIGNED BY RAQUEL M JACKSON

DIRECTED BY RENEE CLARK

DRAWN BY REETI NARAYAN

SCALE -1/4" = 1'-0"


DATE: 8-12-2021

DATE: 10-5-2021

PLATE

1

OF 12

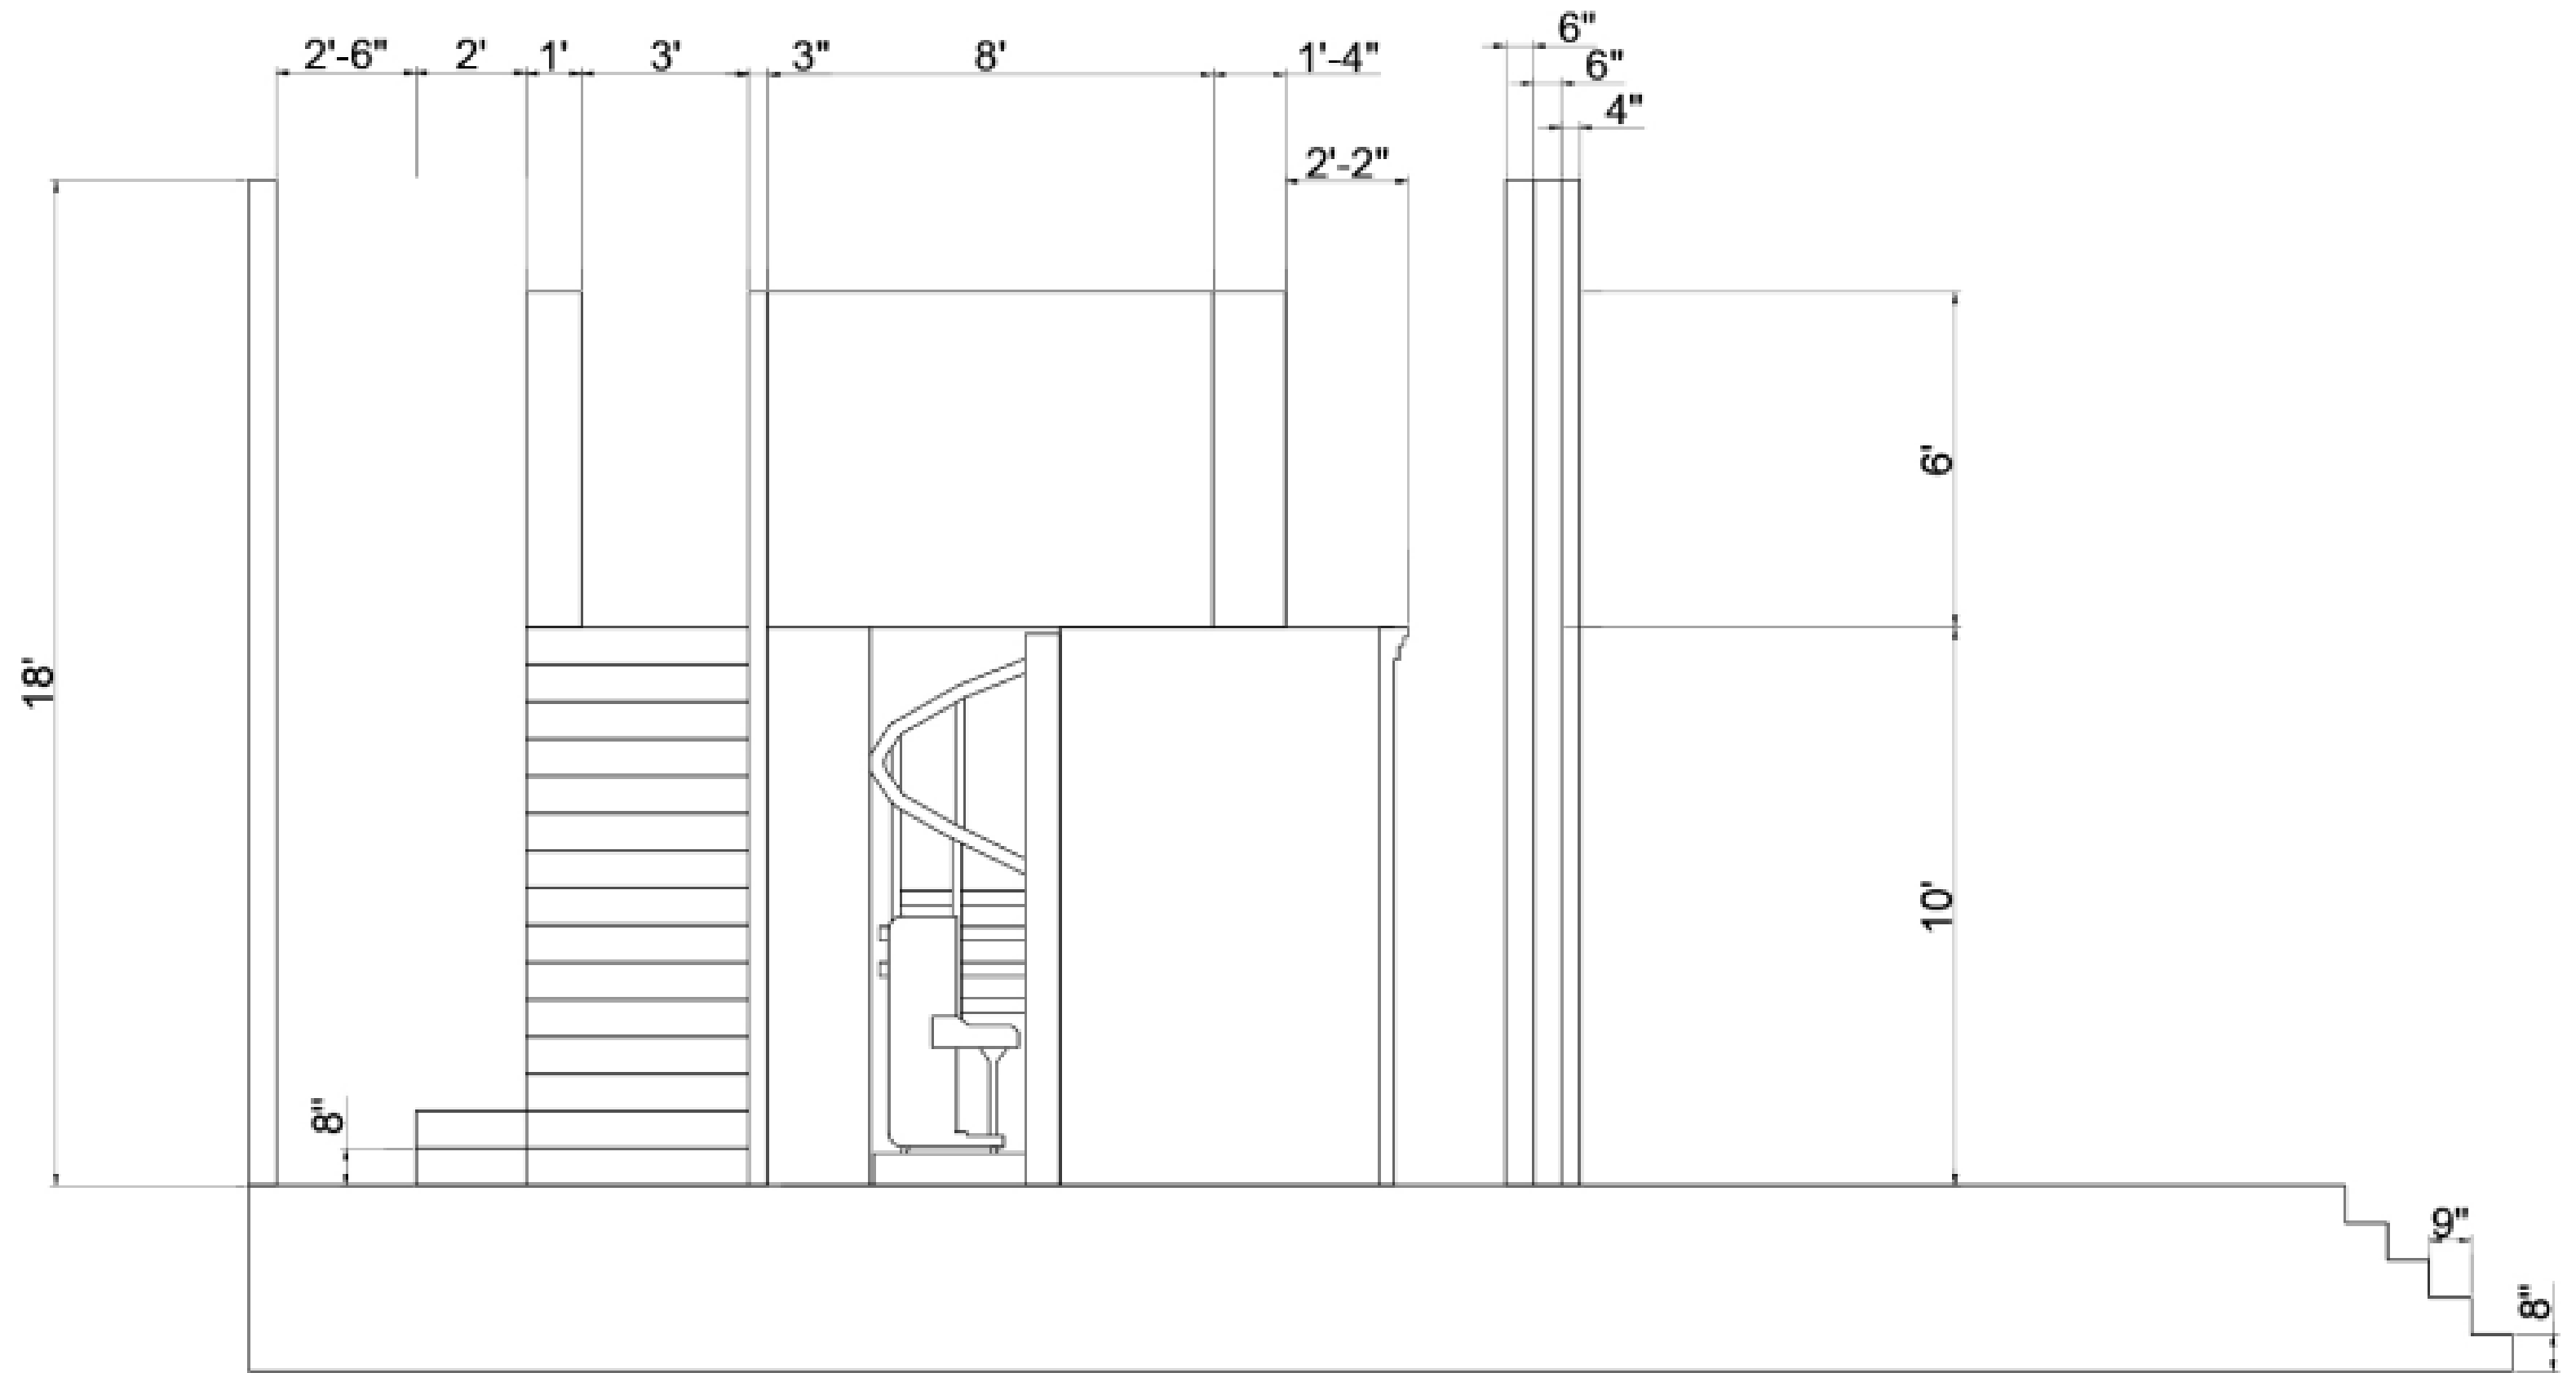


These drawings represent visual concept and construction suggestions only. It is not the designer's responsibility to determine structural appropriateness of the design and the designer does not assume responsibility for improper engineering, construction, handling or use of this scenery.

This scenic design and these drawings are the sole property of Raquel M Jackson. By viewing these drawings you agree that you will not copy, duplicate, transfer or by any other means divulge their constants. In no way will you compromise the ownership rights of Raquel M Jackson

AINT MISBEHAVIN'
 MUSIC BY FATS WALLER
 CREATED BY RICHARD MALTBY, JR. & MURRAY HORWITZ

RAQUEL M JACKSON

LEFT ELEVATION		SCALE -1/4" = 1'-0"
ASSOCIATE ARTISTIC DIRECTOR JAMES DONADIO	DESIGNED BY RAQUEL M JACKSON	DATE: 8-12-2021
DIRECTED BY RENEE CLARK	DRAWN BY REETI NARAYAN	DATE: 10-5-2021

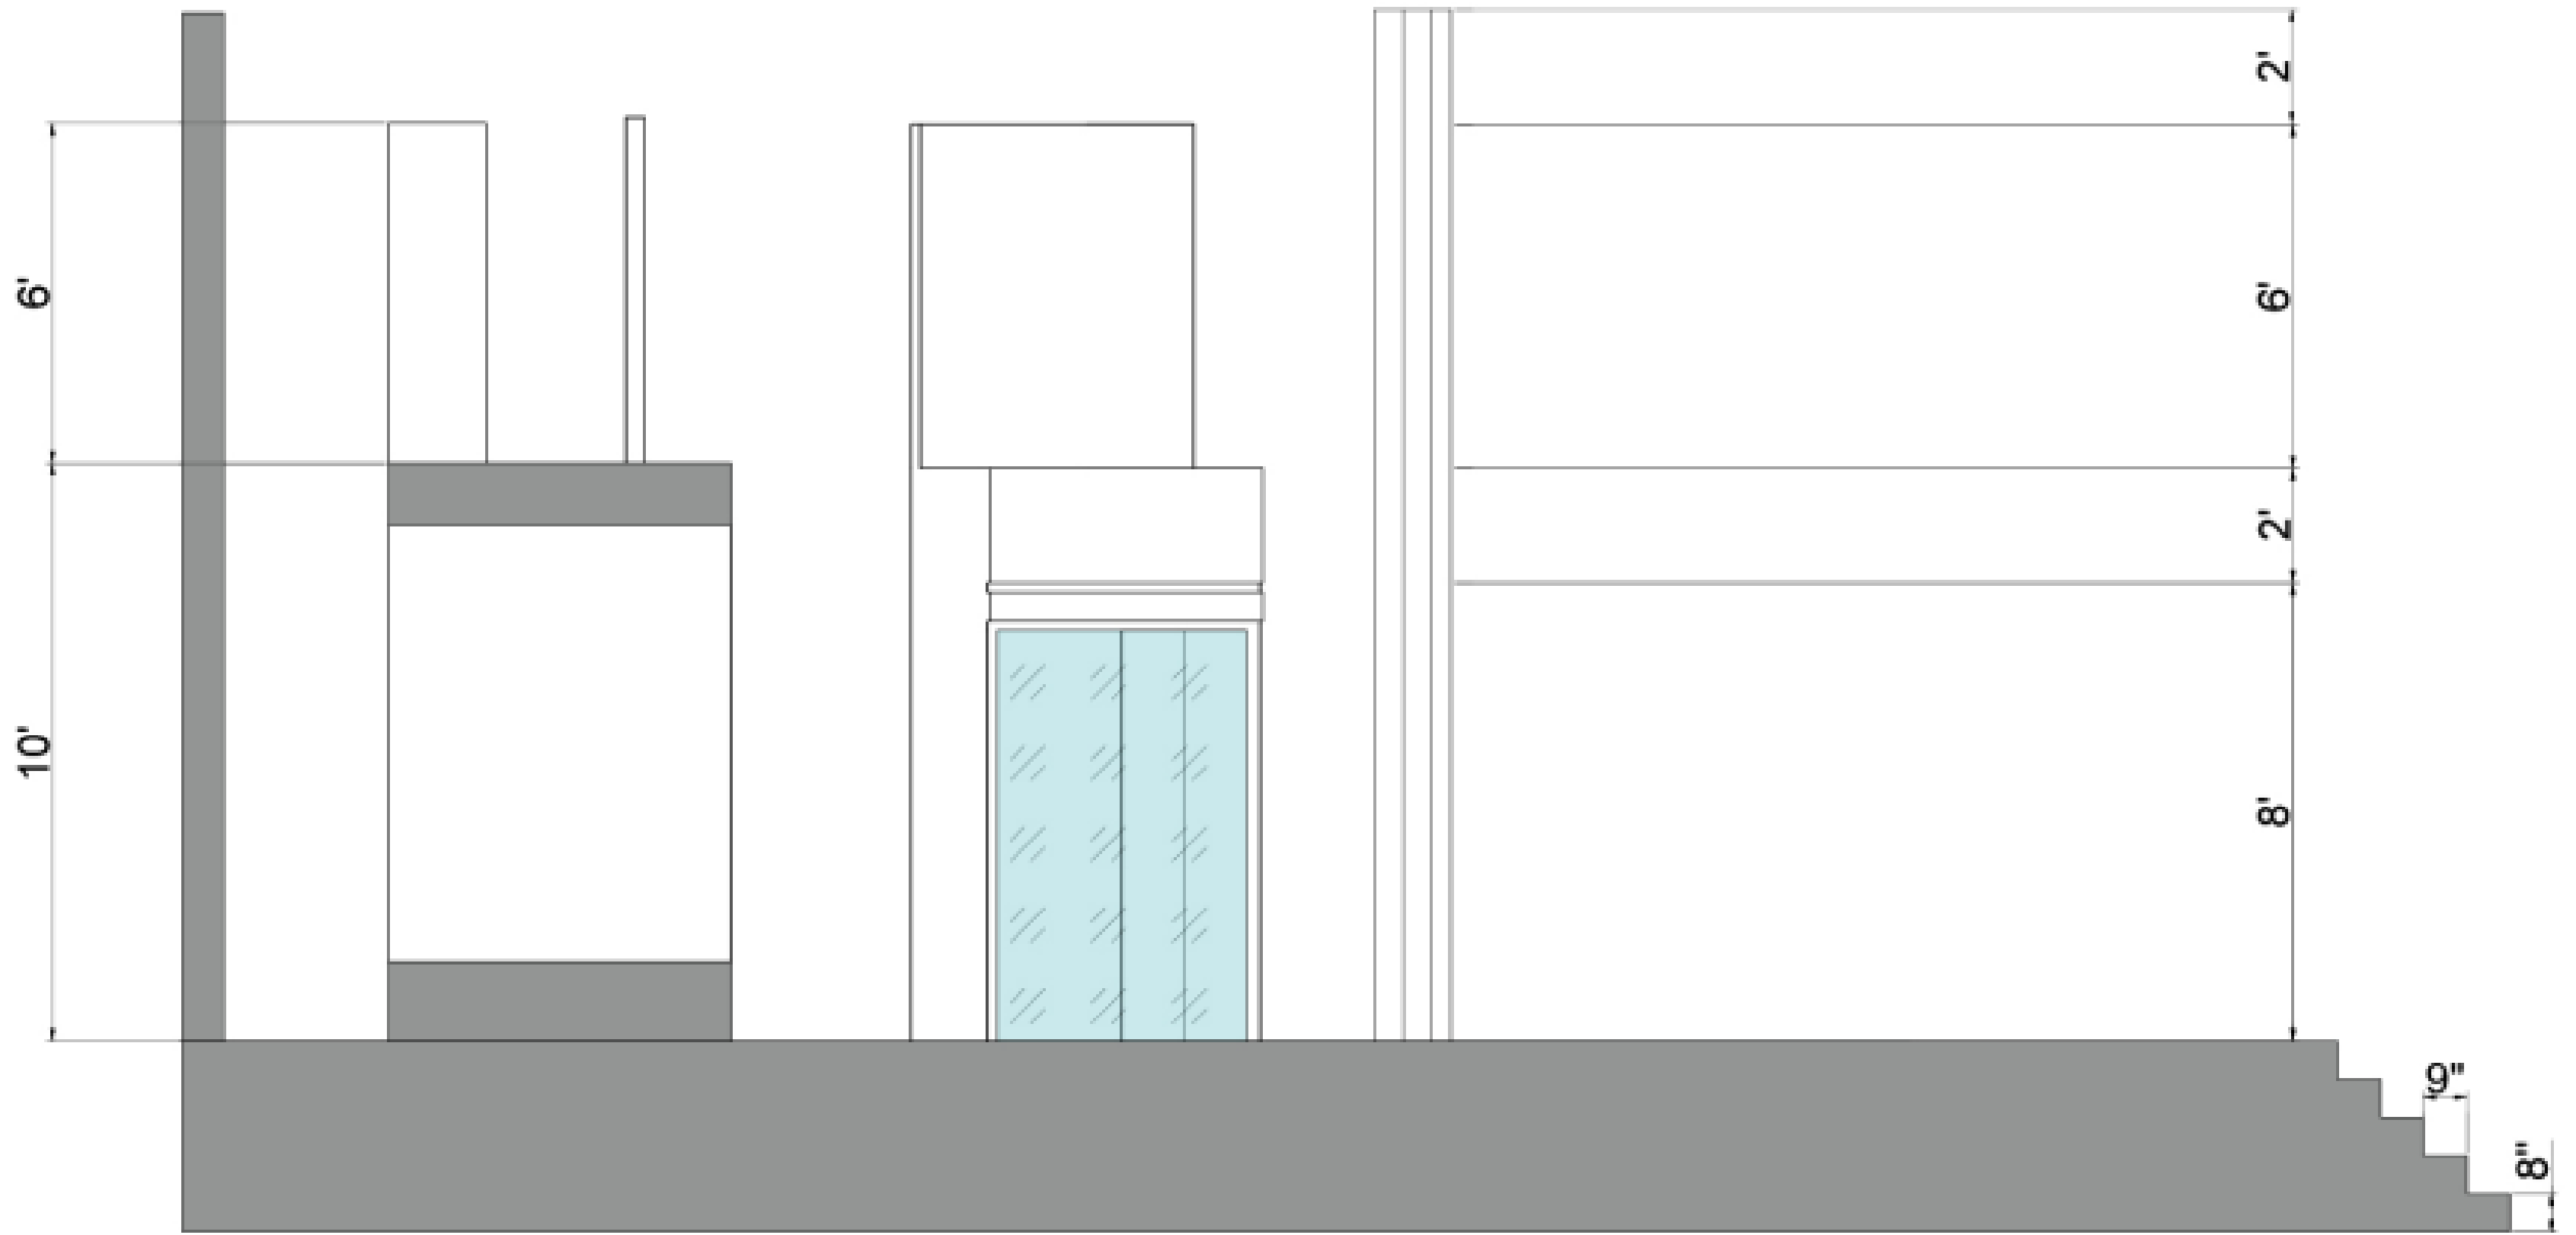


These drawings represent visual concept and construction suggestions only. It is not the designer's responsibility to determine structural appropriateness of the design and the designer does not assume responsibility for improper engineering, construction, handling or use of this scenery.

This scenic design and these drawings are the sole property of Raquel M Jackson. By viewing these drawings you agree that you will not copy, duplicate, transfer or by any other means divulge their constants. In no way will you compromise the ownership rights of Raquel M Jackson

AINT MISBEHAVIN'
 MUSIC BY FATS WALLER
 CREATED BY RICHARD MALTBY, JR. & MURRAY HORWITZ

RAQUEL M JACKSON

LEFT SECTIONAL ELEVATION		SCALE -1/4" = 1'-0"
ASSOCIATE ARTISTIC DIRECTOR JAMES DONADIO	DESIGNED BY RAQUEL M JACKSON	DATE: 8-12-2021
DIRECTED BY RENEE CLARK	DRAWN BY REETI NARAYAN	DATE: 10-5-2021

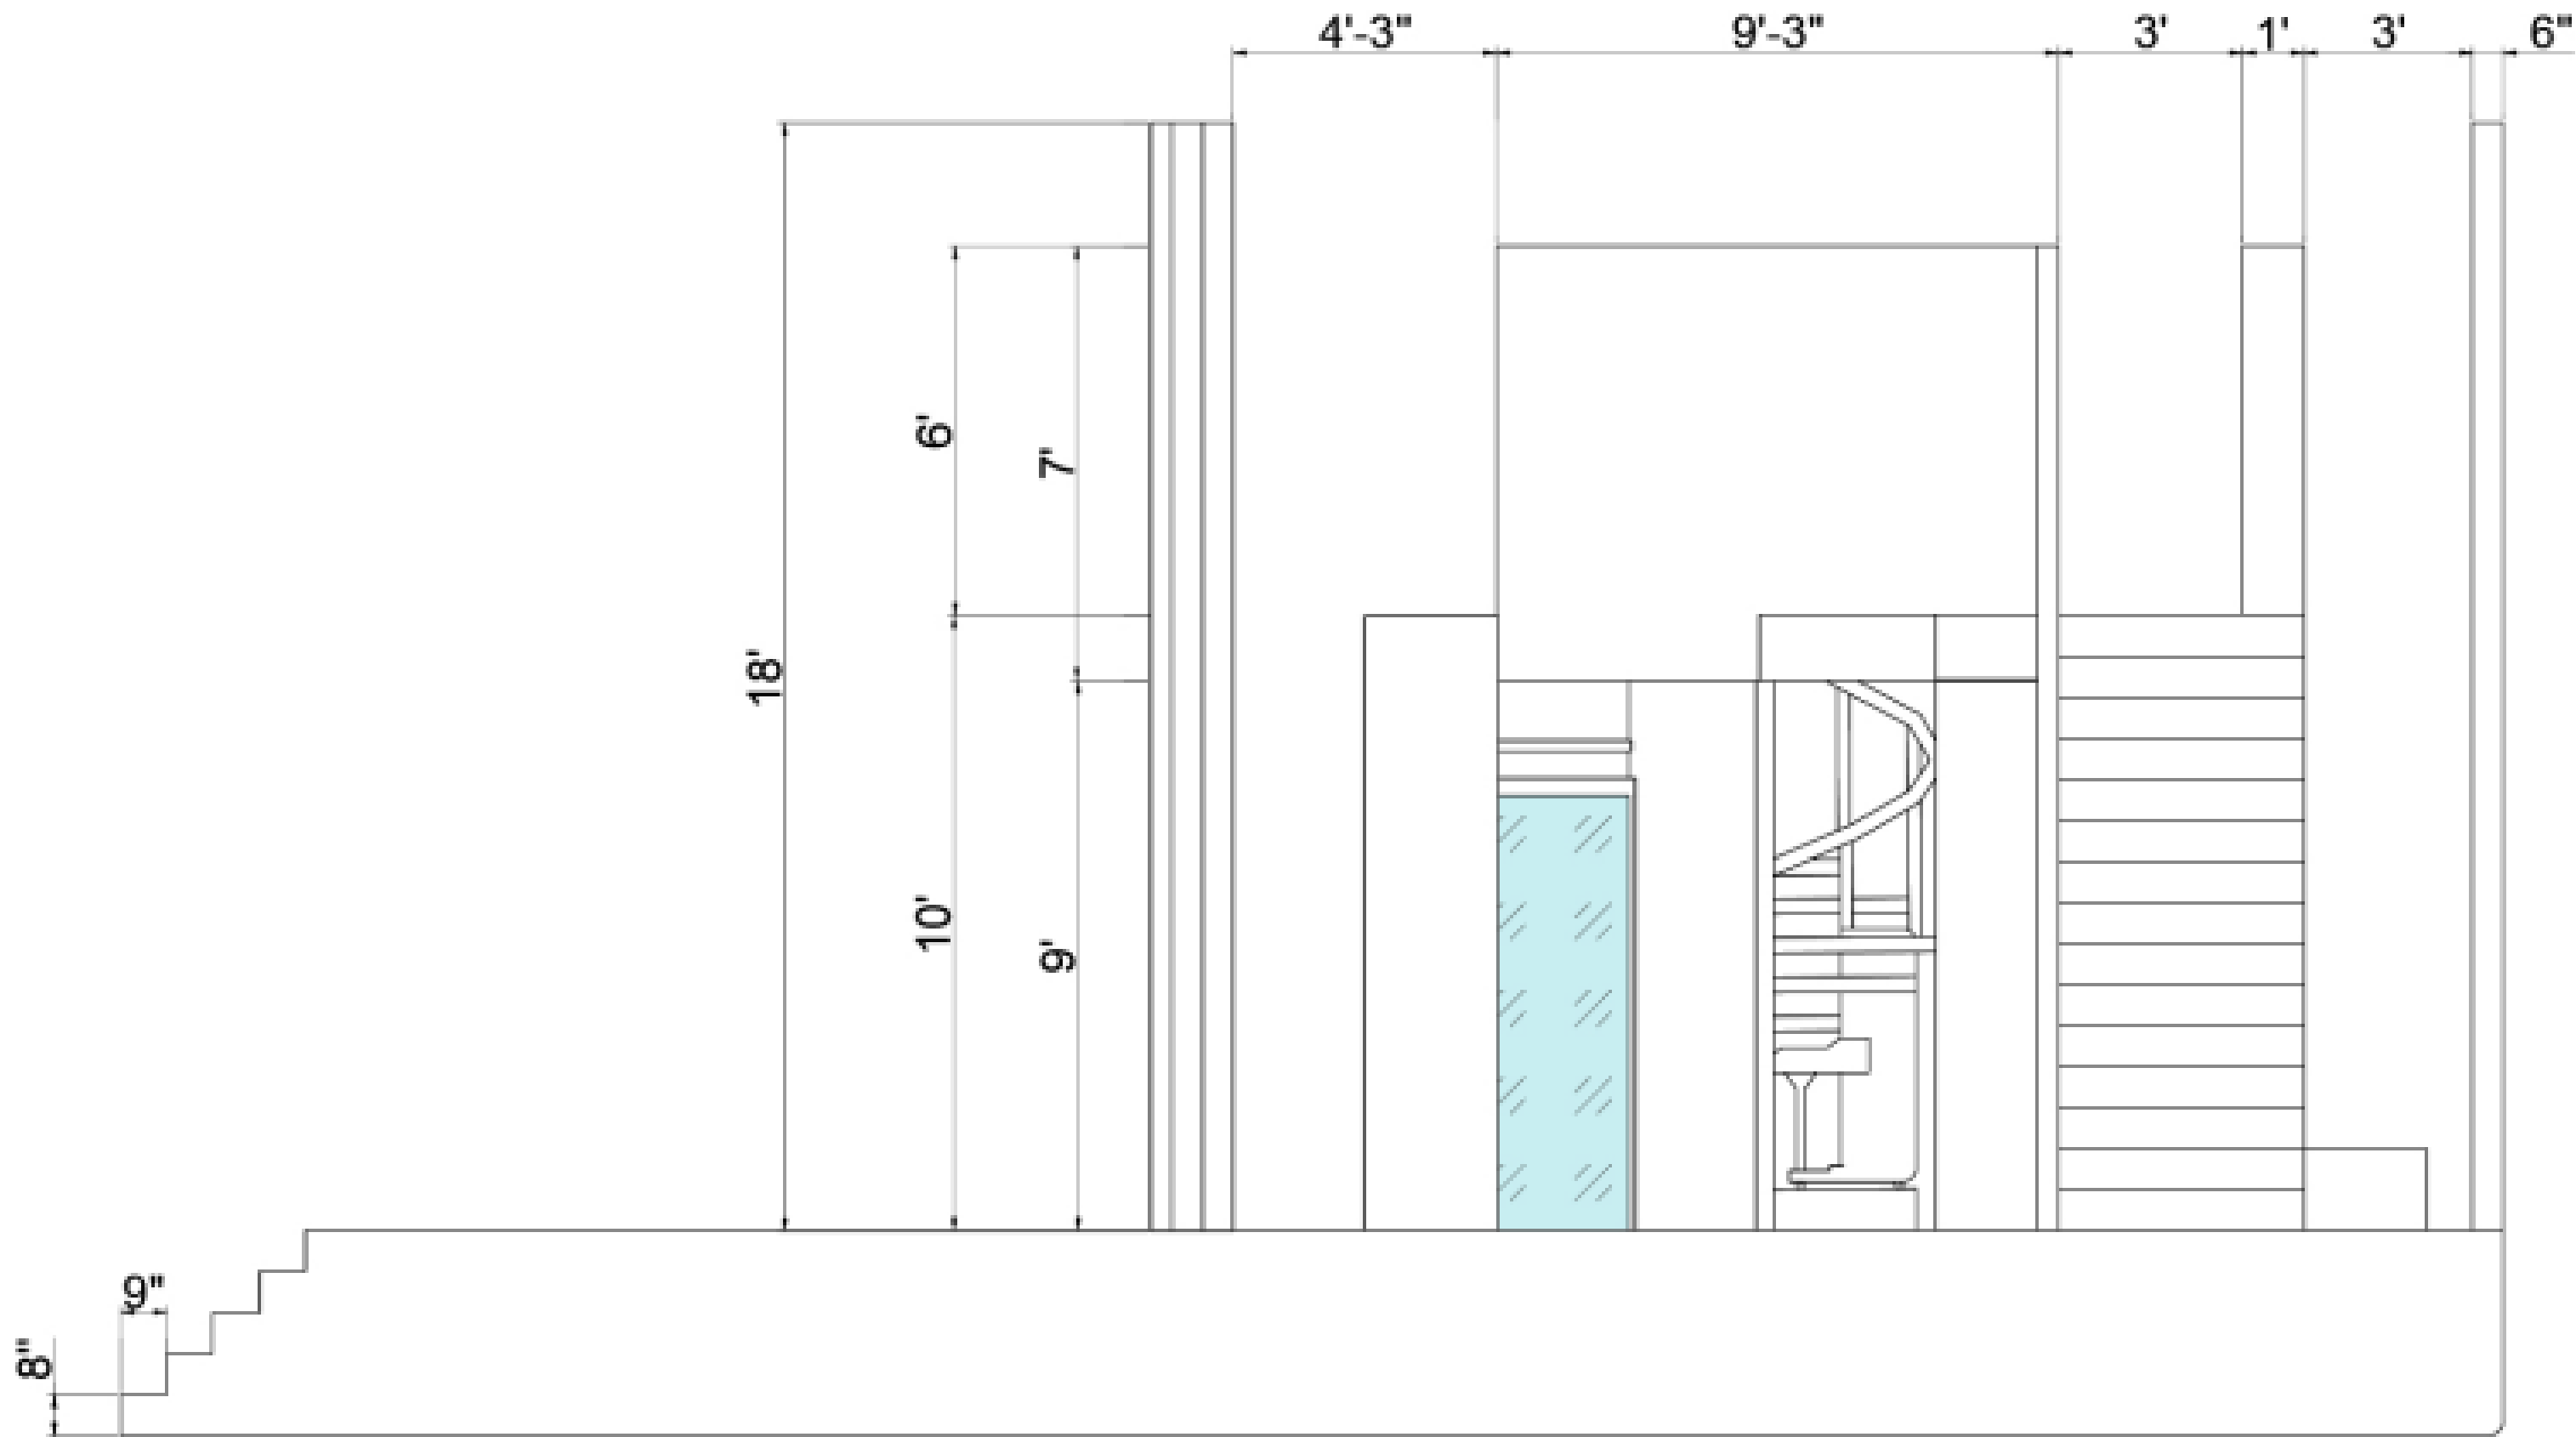

These drawings represent visual concept and construction suggestions only. It is not the designer's responsibility to determine structural appropriateness of the design and the designer does not assume responsibility for improper engineering, construction, handling or use of this scenery.

This scenic design and these drawings are the sole property of Raquel M Jackson. By viewing these drawings you agree that you will not copy, duplicate, transfer or by any other means divulge their constants. In no way will you compromise the ownership rights of Raquel M Jackson

AINT MISBEHAVIN'
 MUSIC BY FATS WALLER
 CREATED BY RICHARD MALTSBY, JR. & MURRAY HORWITZ

RAQUEL M JACKSON



RIGHT ELEVATION

**ASSOCIATE ARTISTIC DIRECTOR
 JAMES DONADIO**

DESIGNED BY RAQUEL M JACKSON

DIRECTED BY RENEE CLARK

DRAWN BY REETI NARAYAN

SCALE -1/4" = 1'-0"




DATE: 8-12-2021

DATE: 10-5-2021

PLATE

4

OF 12

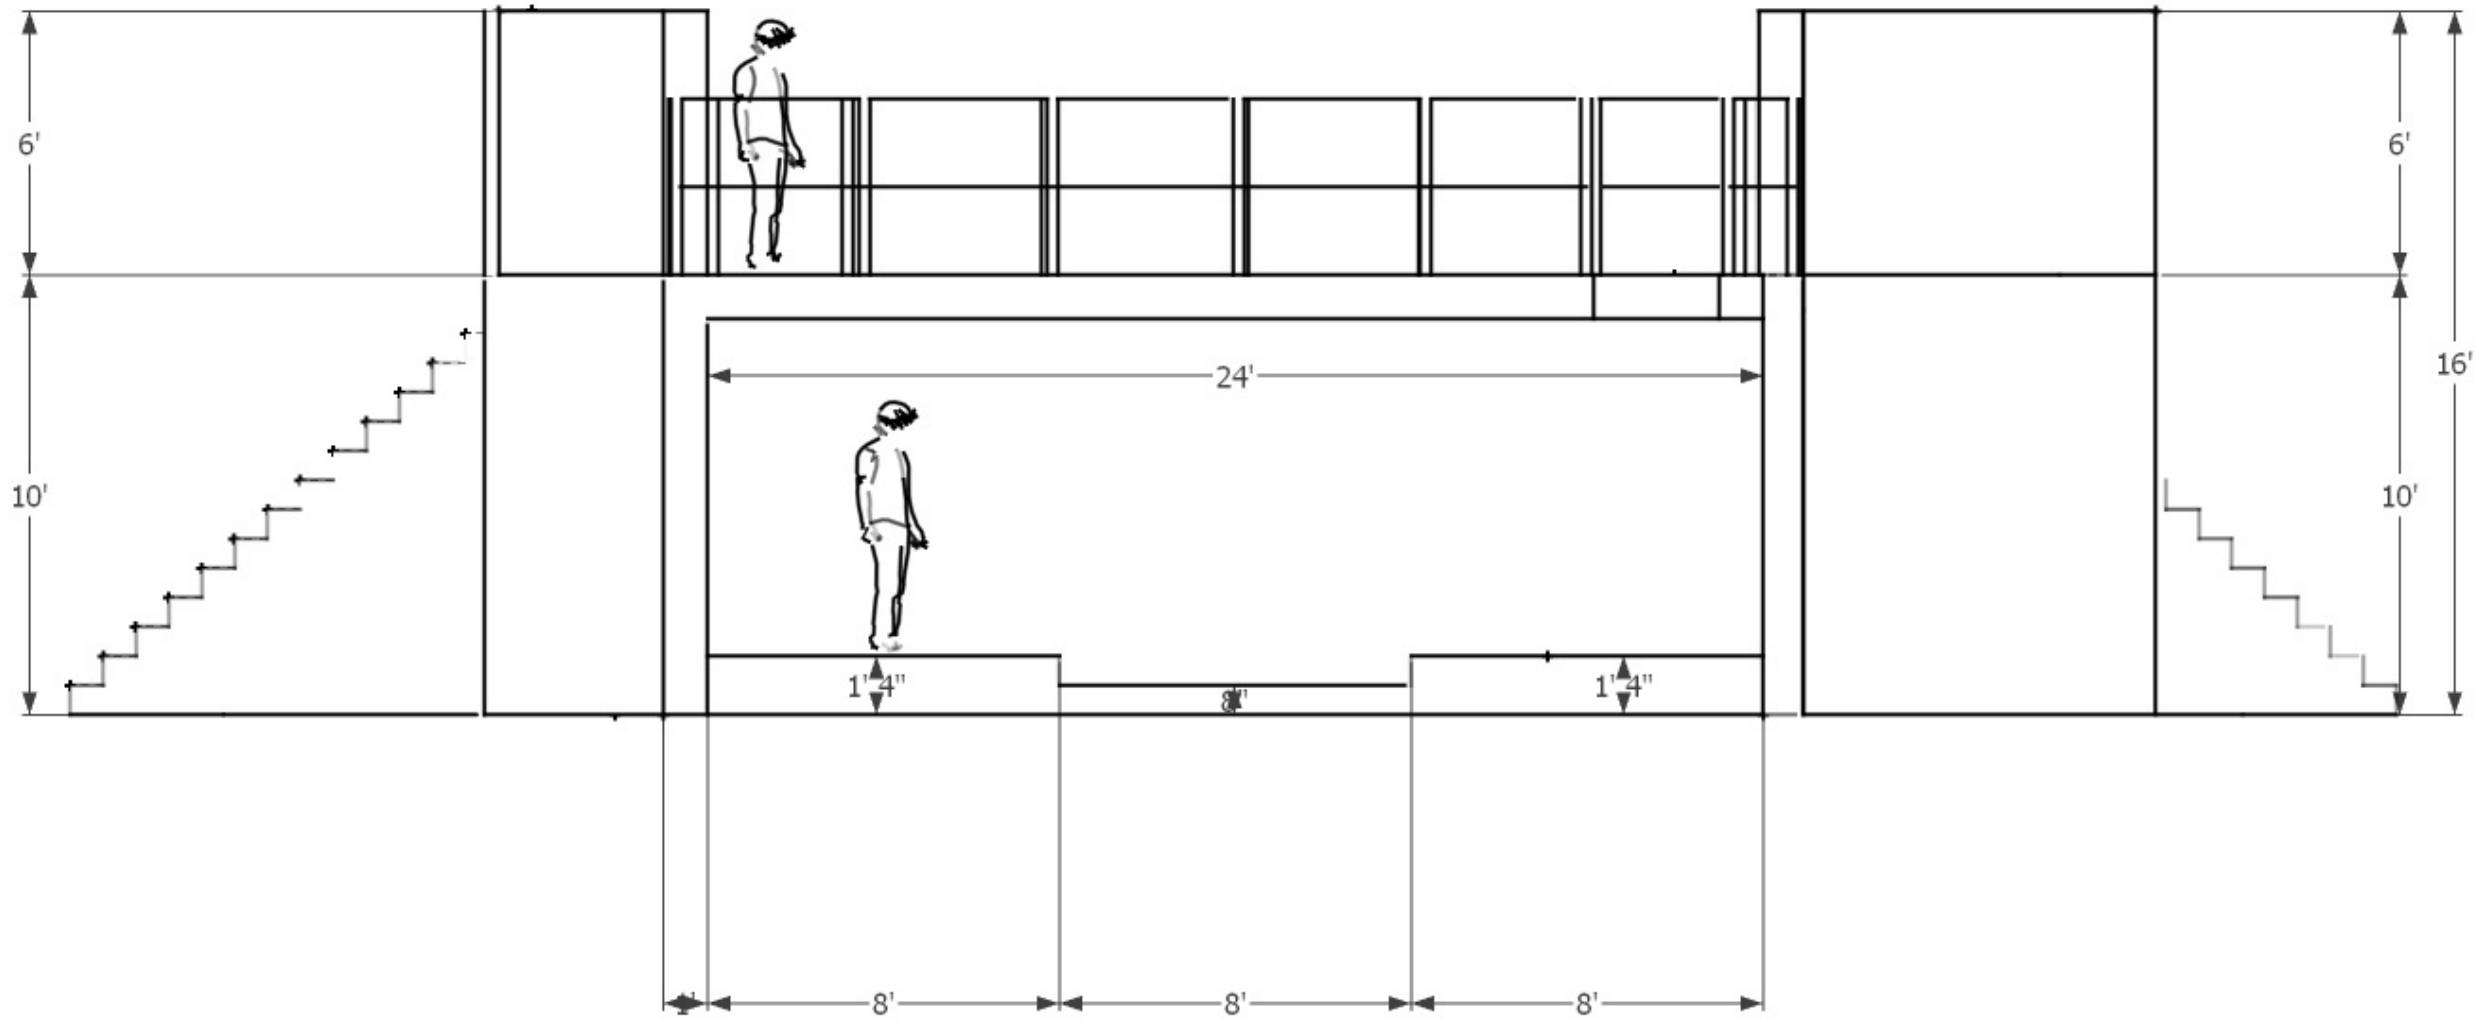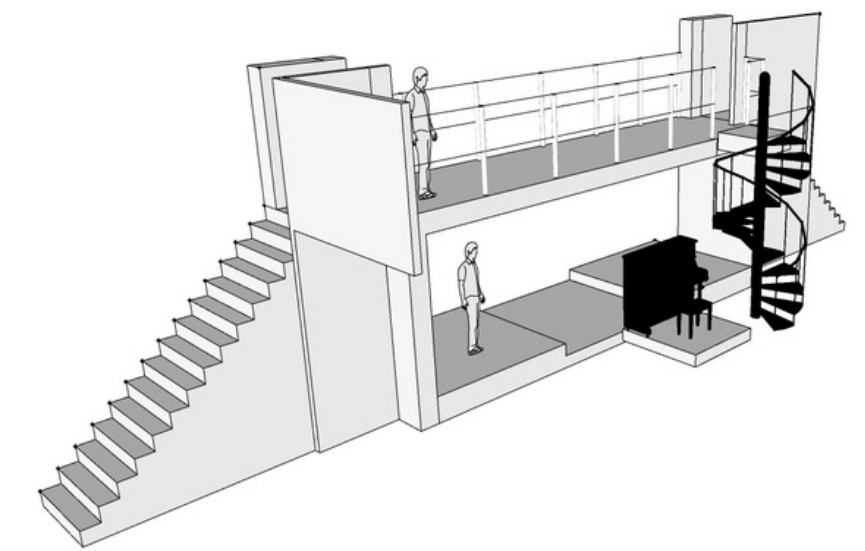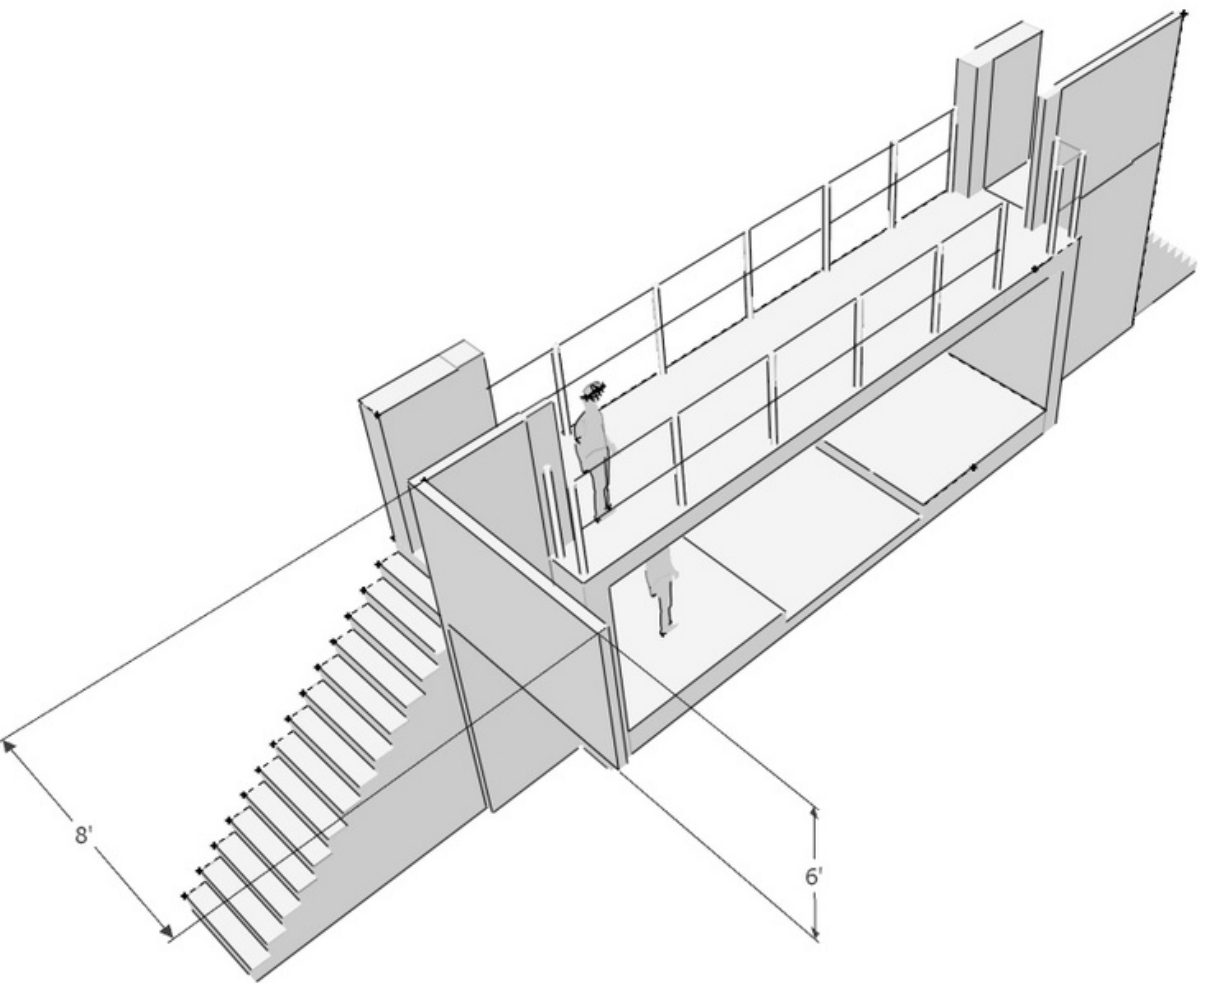

These drawings represent visual concept and construction suggestions only. It is not the designer's responsibility to determine structural appropriateness of the design and the designer does not assume responsibility for improper engineering, construction, handling or use of this scenery.



This scenic design and these drawings are the sole property of Raquel M Jackson. By viewing these drawings you agree that you will not copy, duplicate, transfer or by any other means divulge their constants. In no way will you compromise the ownership rights of Raquel M Jackson

AINT MISBEHAVIN'
 MUSIC BY FATS WALLER
 CREATED BY RICHARD MALTBY, JR. & MURRAY HORWITZ


RAQUEL M JACKSON




BAND / CATWALK		SCALE -1/4" = 1'-0"
ASSOCIATE ARTISTIC DIRECTOR JAMES DONADIO	DESIGNED BY RAQUEL M JACKSON	DATE: 8-12-2021
DIRECTED BY RENEE CLARK	DRAWN BY REETI NARAYAN	DATE: 10-5-2021

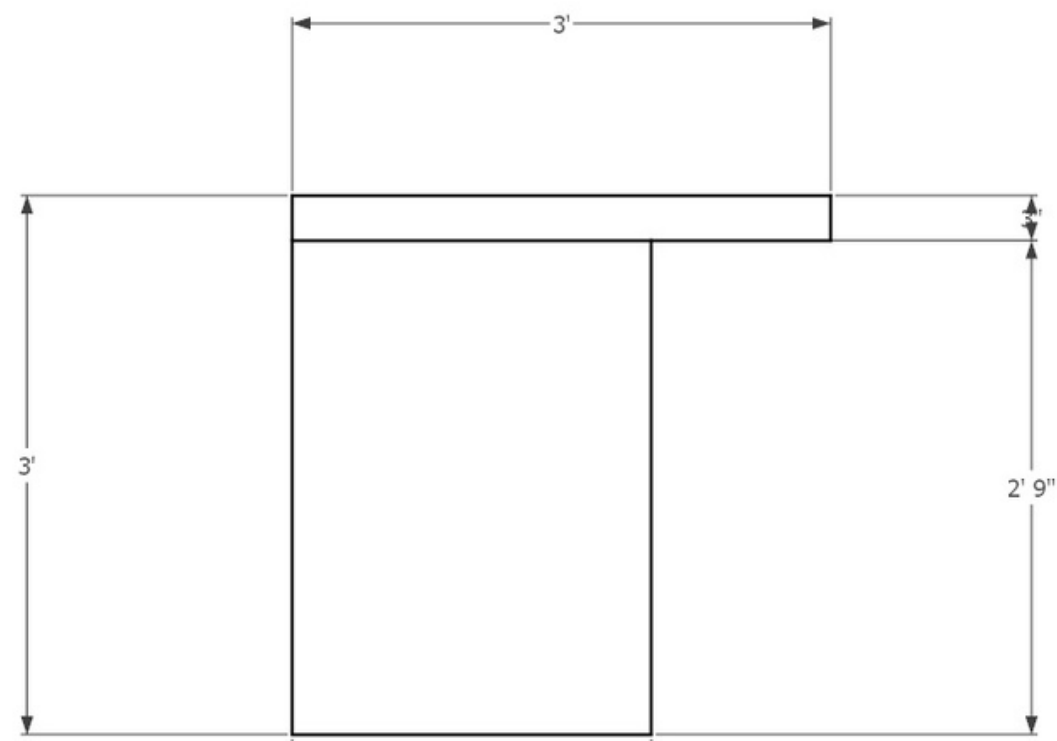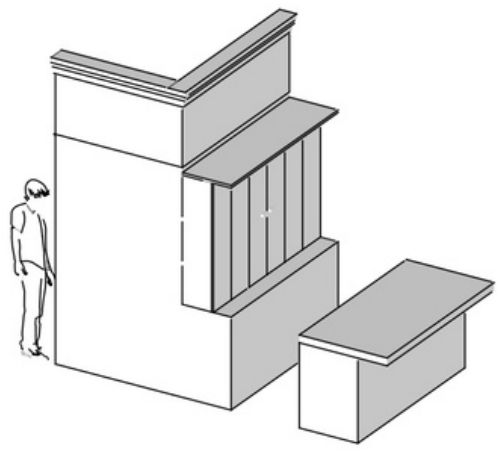



SIDE VIEW

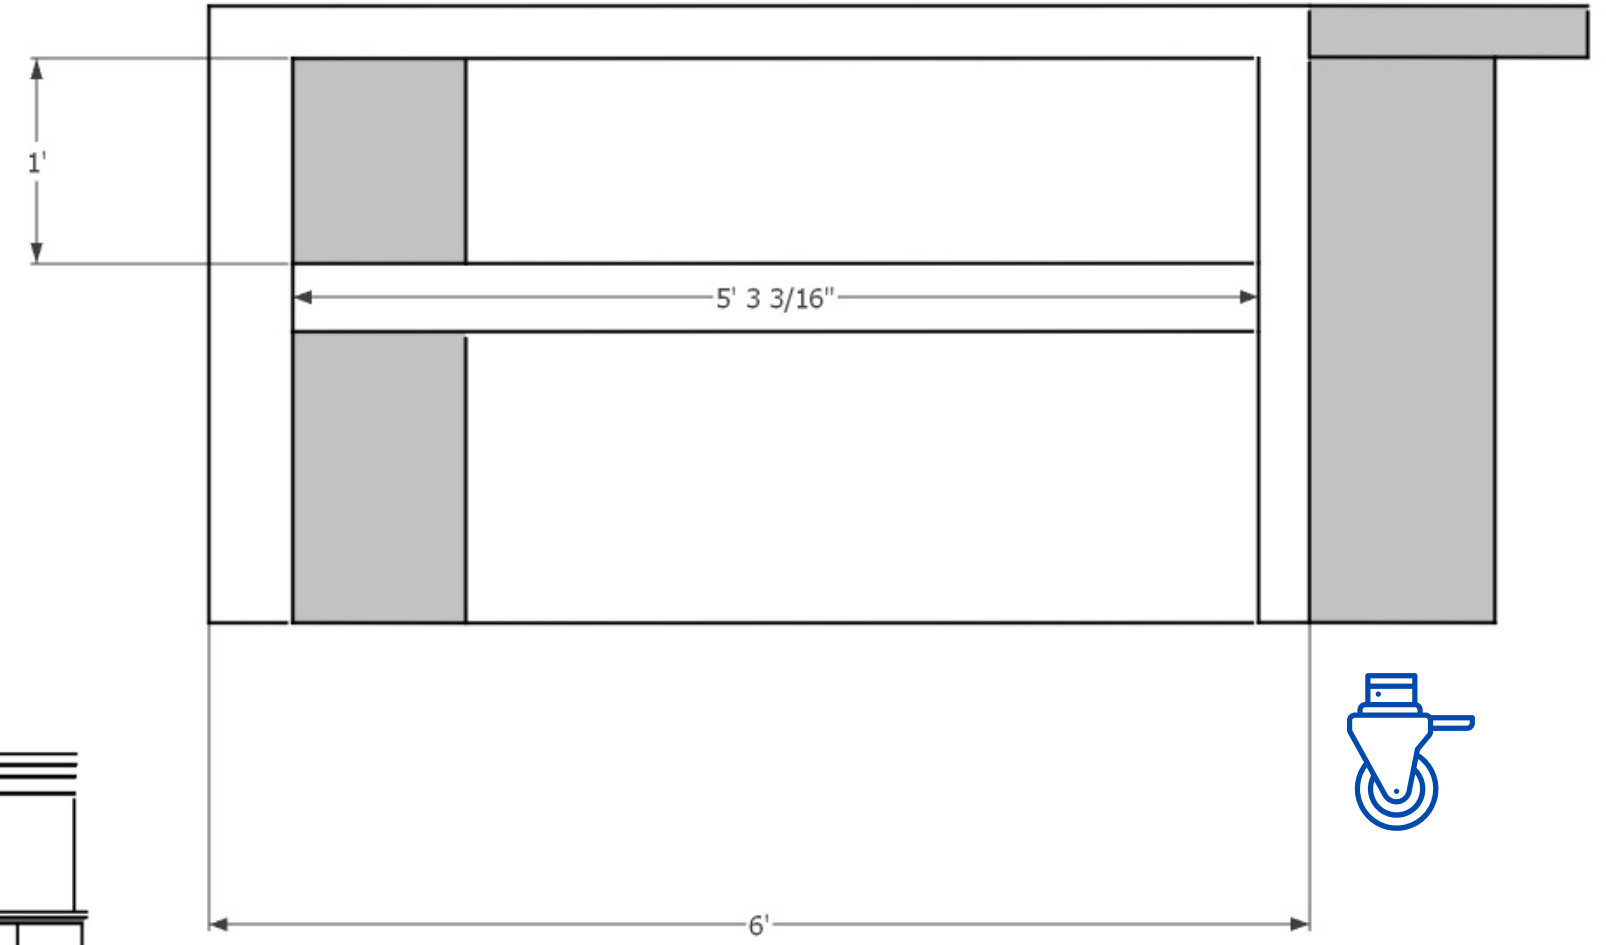

BACK OF BAR TABLE

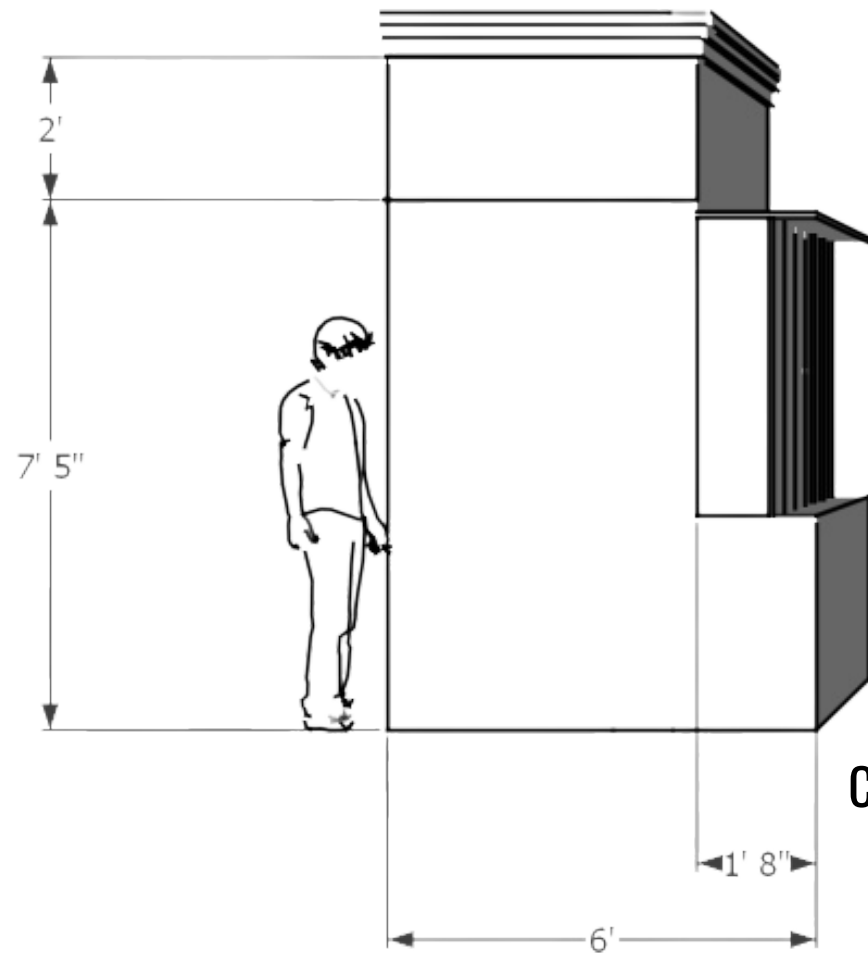

CASTERS FOR BAR TABLE

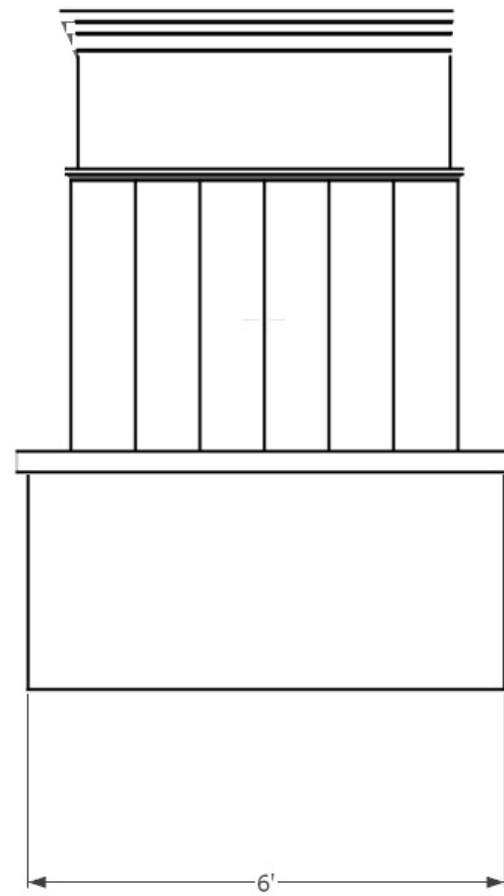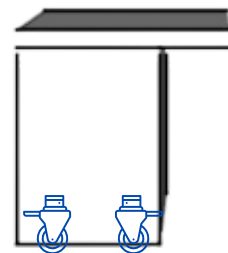

These drawings represent visual concept and construction suggestions only. It is not the designer's responsibility to determine structural appropriateness of the design and the designer does not assume responsibility for improper engineering, construction, handling or use of this scenery.

This scenic design and these drawings are the sole property of Raquel M Jackson. By viewing these drawings you agree that you will not copy, duplicate, transfer or by any other means divulge their constants. In no way will you compromise the ownership rights of Raquel M Jackson

AINT MISBEHAVIN'
 MUSIC BY FATS WALLER
 CREATED BY RICHARD MALTBY, JR. & MURRAY HORWITZ

RAQUEL M JACKSON



BAR / BAR TABLE

ASSOCIATE ARTISTIC DIRECTOR
 JAMES DONADIO

DESIGNED BY RAQUEL M JACKSON

DIRECTED BY RENEE CLARK

DRAWN BY REETI NARAYAN

SCALE -1/4" = 1'-0"




DATE: 8-12-2021

DATE: 10-5-2021


PLATE

6

OF 12

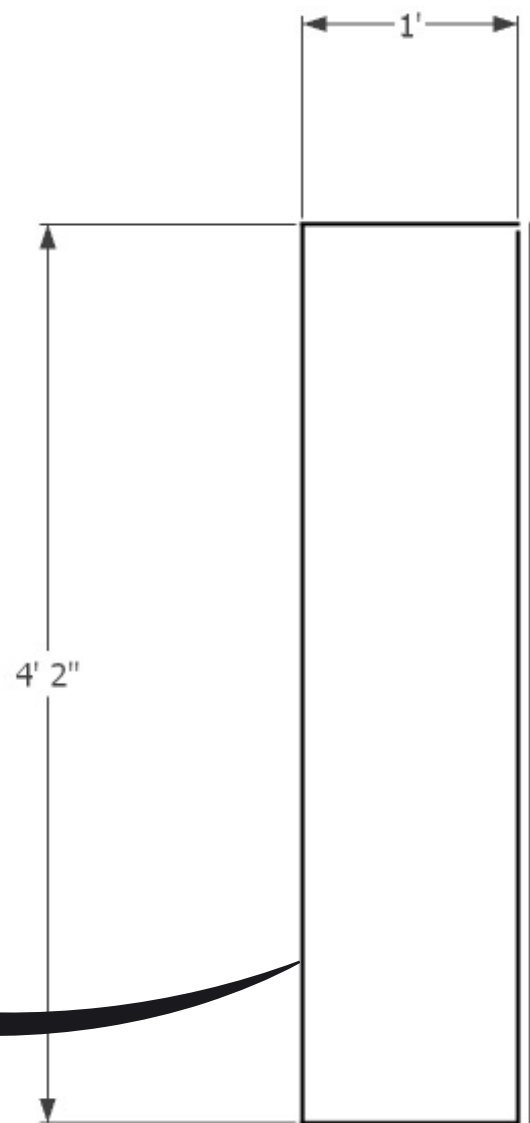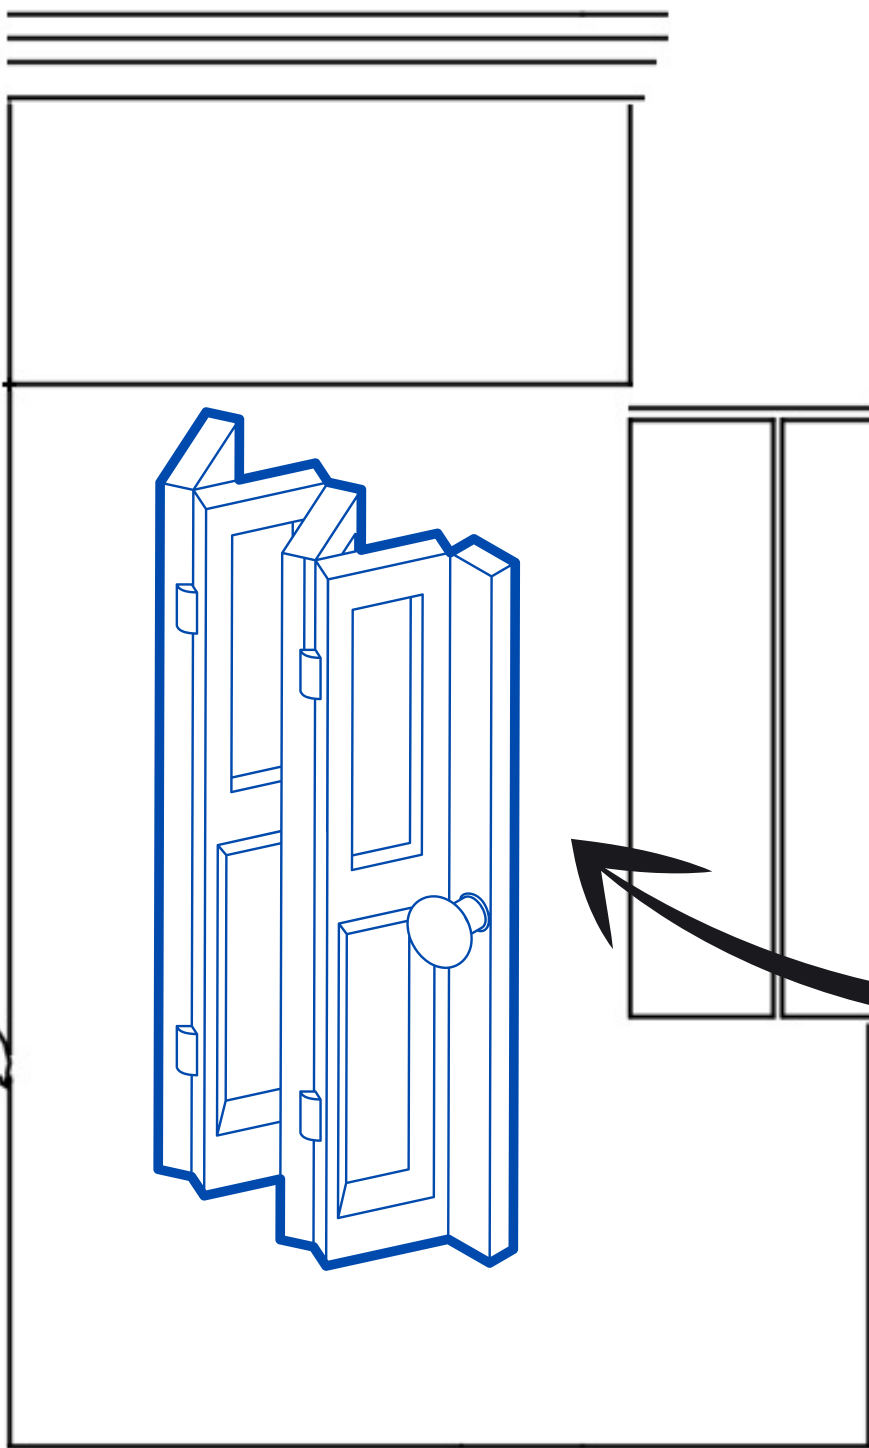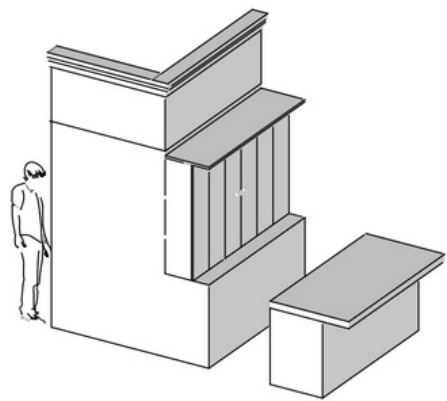

**DOORS FOLD BACK FLUSH TO
SIDE WALL OF BAR UNIT**

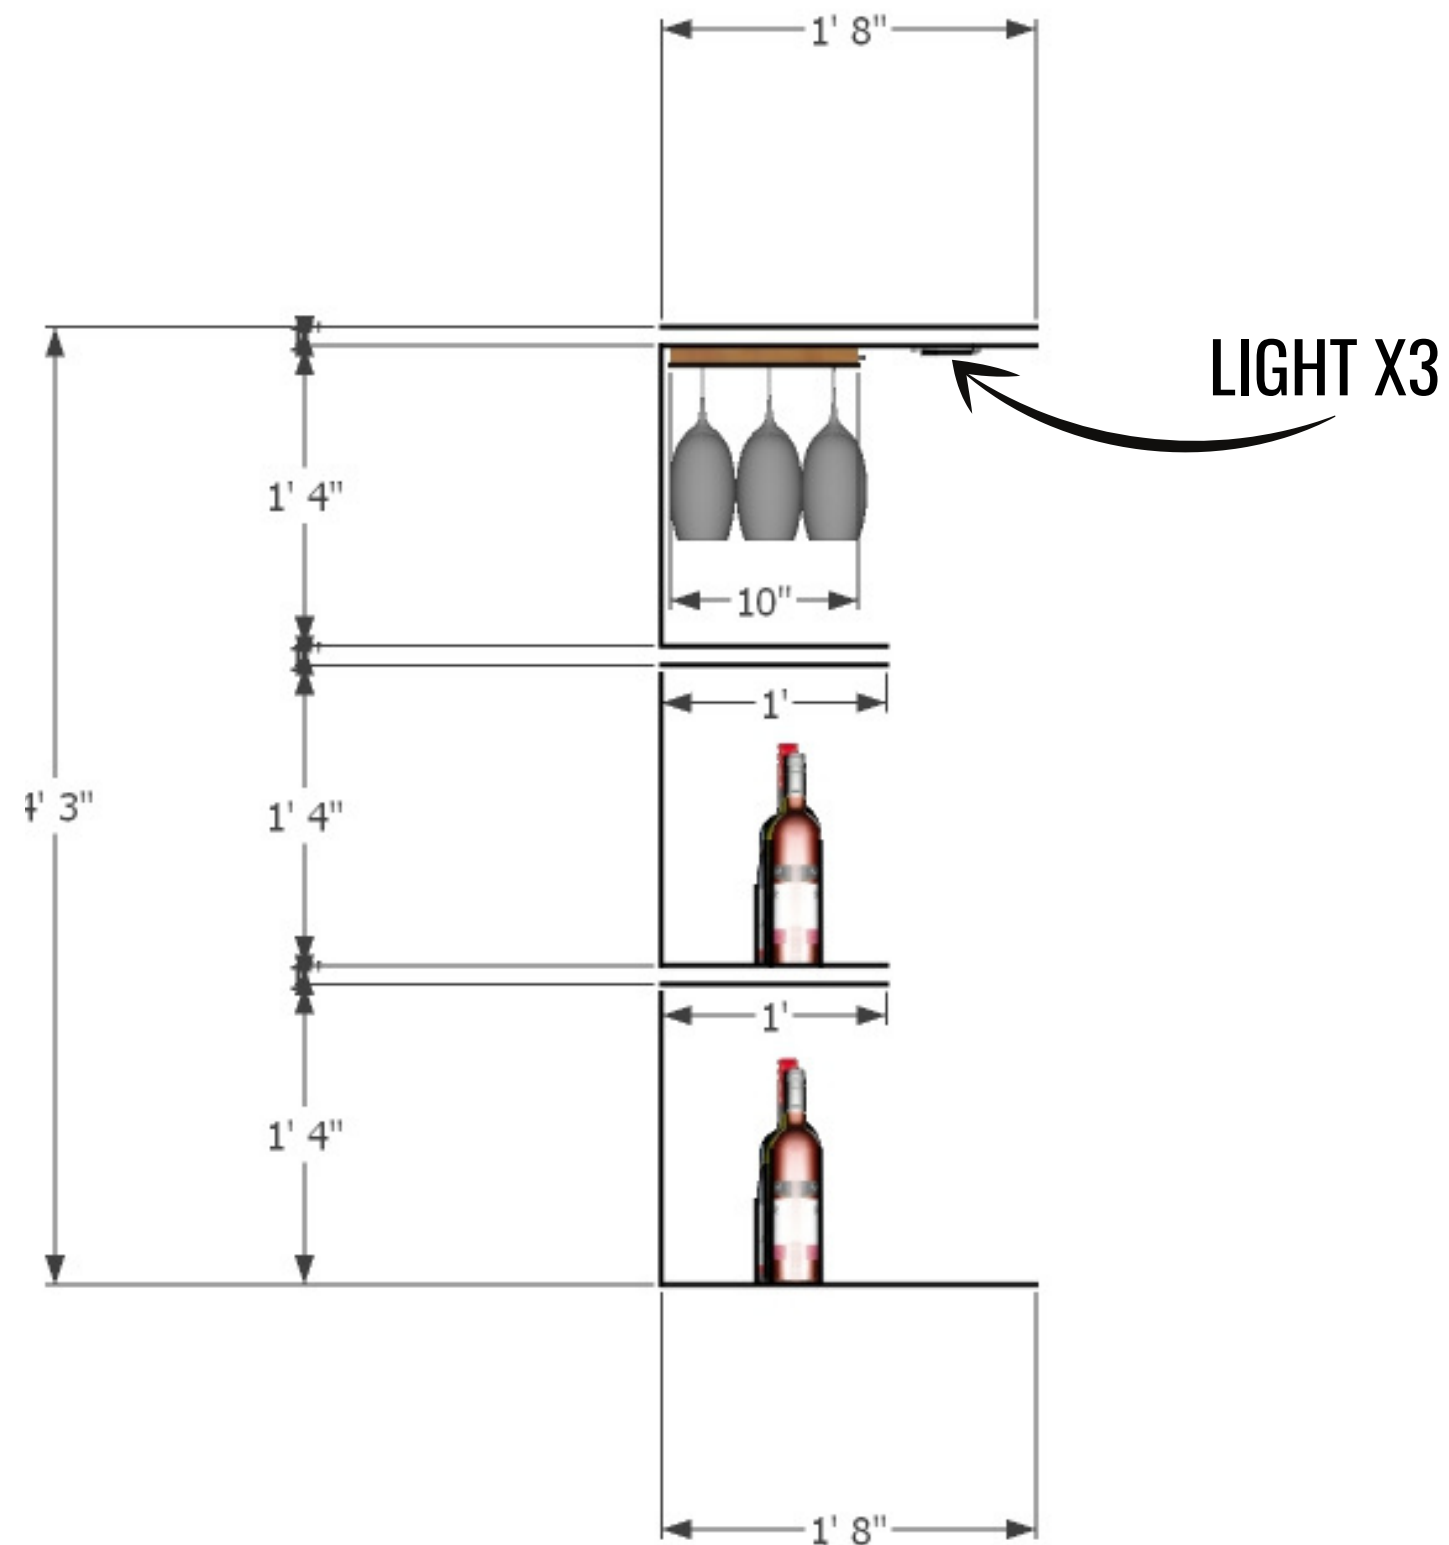

These drawings represent visual concept and construction suggestions only. It is not the designer's responsibility to determine structural appropriateness of the design and the designer does not assume responsibility for improper engineering, construction, handling or use of this scenery.

This scenic design and these drawings are the sole property of Raquel M Jackson. By viewing these drawings you agree that you will not copy, duplicate, transfer or by any other means divulge their contents. In no way will you compromise the ownership rights of Raquel M Jackson

**AINT
MISBEHAVIN'**
MUSIC BY FATS WALLER
CREATED BY
RICHARD MALTBY, JR. &
MURRAY HORWITZ

RAQUEL M JACKSON



BAR SHELVES AND FOLDING DOOR REVEAL

SCALE -1/4" = 1'-0"

ASSOCIATE ARTISTIC DIRECTOR
JAMES DONADIO

DESIGNED BY RAQUEL M JACKSON

DATE: 8-12-2021

DIRECTED BY RENEE CLARK




DRAWN BY REETI NARAYAN

DATE: 10-5-2021

PLATE

7

OF 12

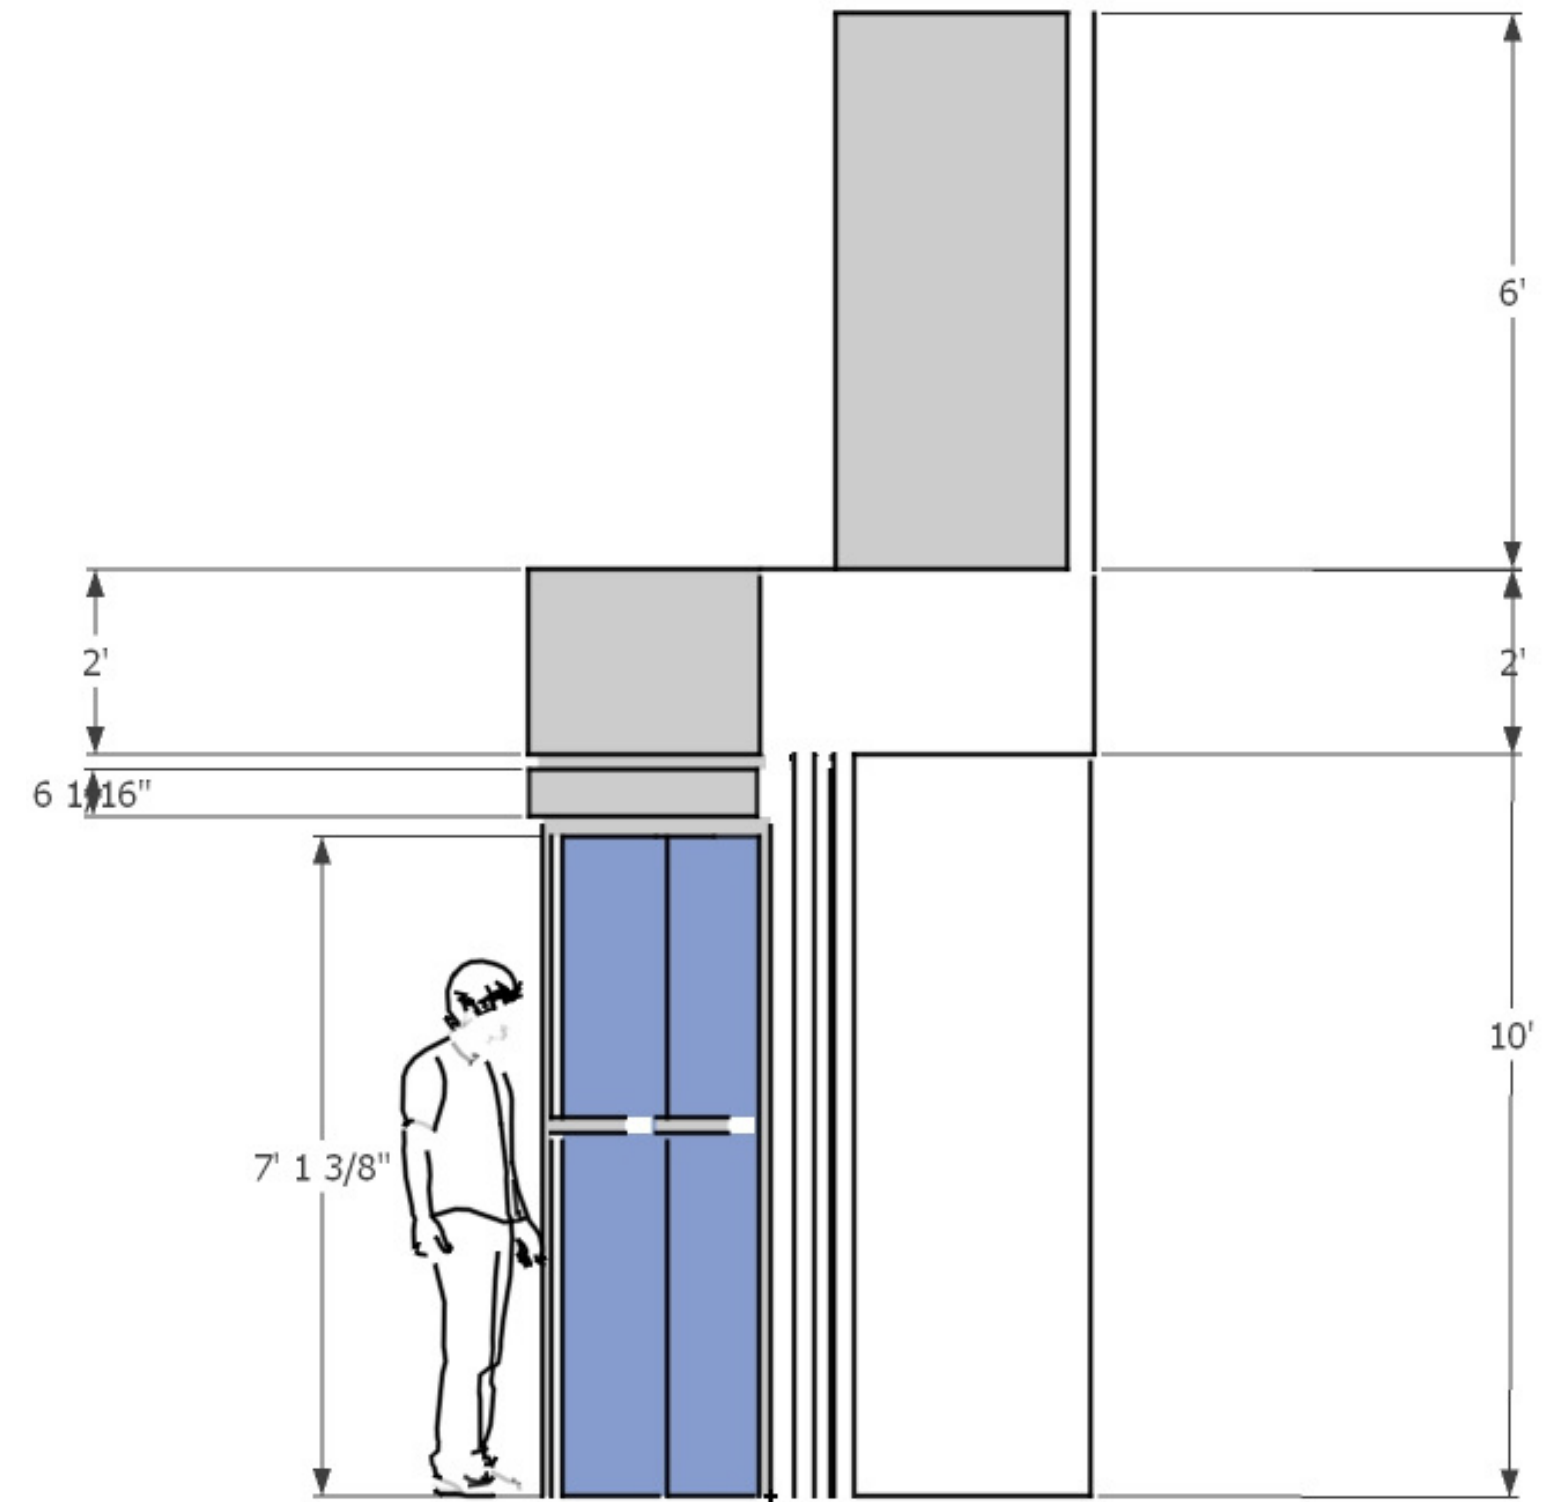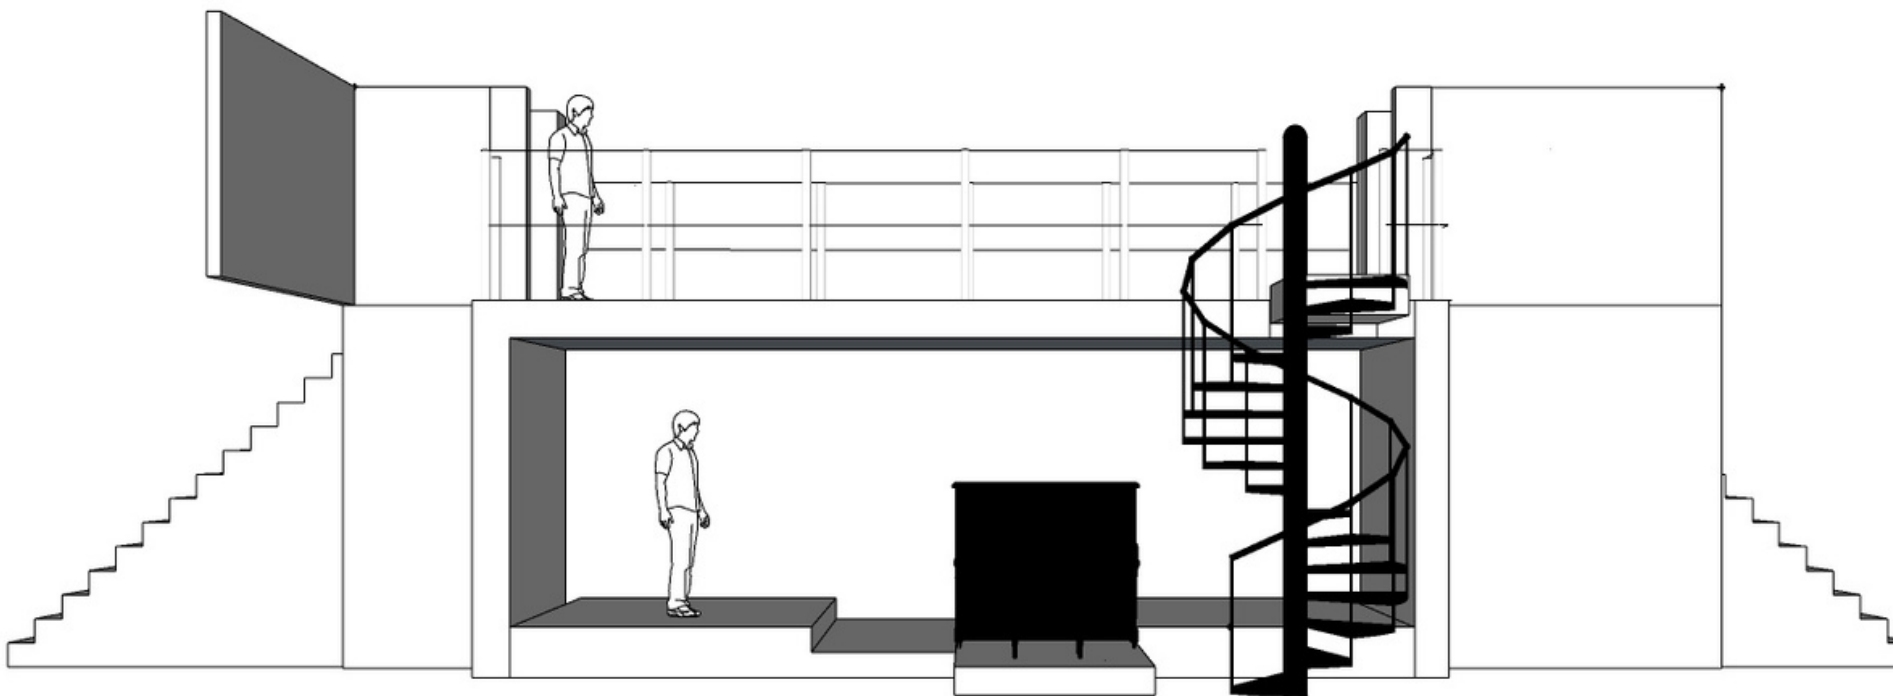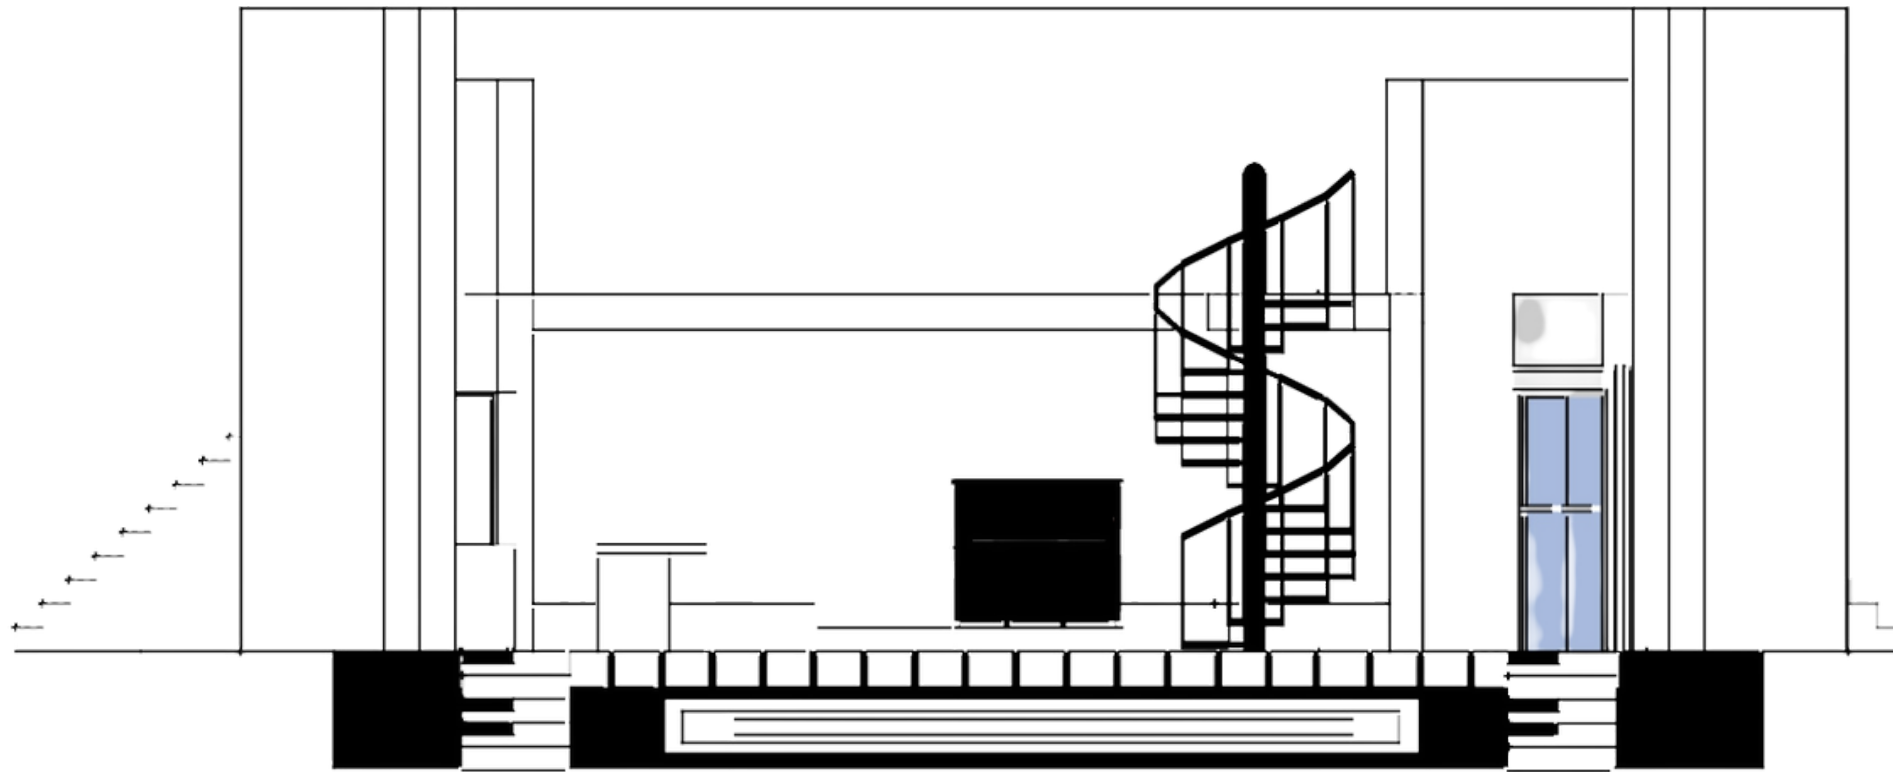

WIDTH OF DOOR UNIT 5'

These drawings represent visual concept and construction suggestions only. It is not the designer's responsibility to determine structural appropriateness of the design and the designer does not assume responsibility for improper engineering, construction, handling or use of this scenery.

This scenic design and these drawings are the sole property of Raquel M Jackson. By viewing these drawings you agree that you will not copy, duplicate, transfer or by any other means divulge their constants. In no way will you compromise the ownership rights of Raquel M Jackson

AINT MISBEHAVIN'
 MUSIC BY FATS WALLER
 CREATED BY RICHARD MALTBY, JR. & MURRAY HORWITZ

RAQUEL M JACKSON



BAR/WALDORF ASTORIA DOORS REVEAL

ASSOCIATE ARTISTIC DIRECTOR
 JAMES DONADIO

DESIGNED BY RAQUEL M JACKSON

DIRECTED BY RENEE CLARK

DRAWN BY REETI NARAYAN

SCALE -1/4" = 1'-0"






DATE: 8-12-2021

DATE: 10-5-2021

PLATE



OF 12

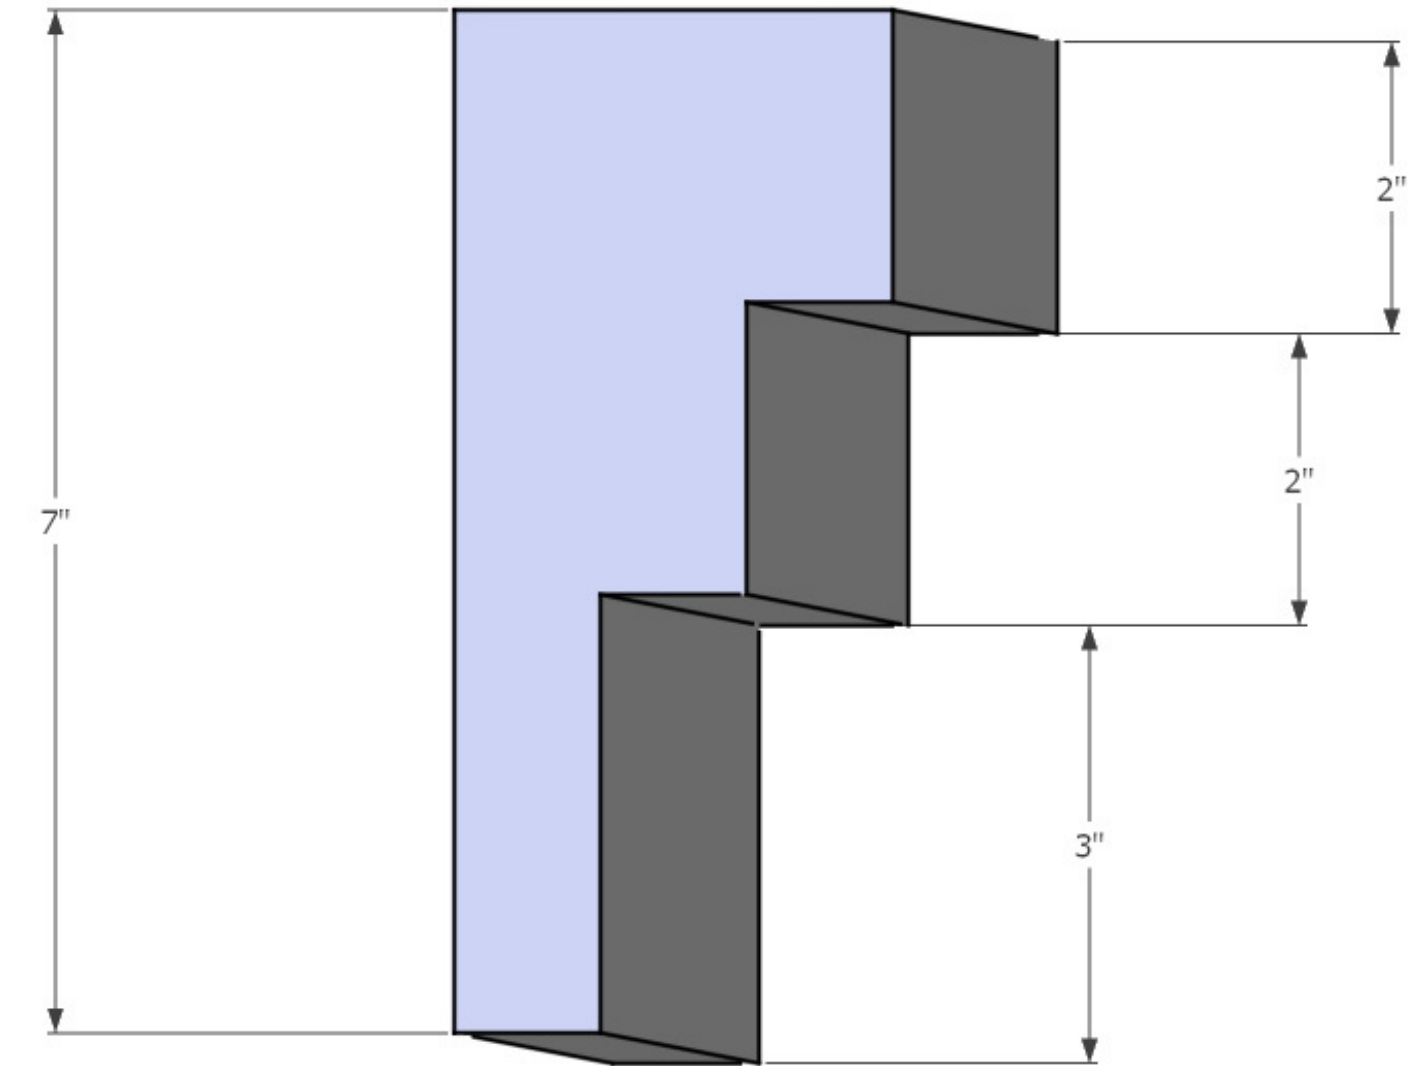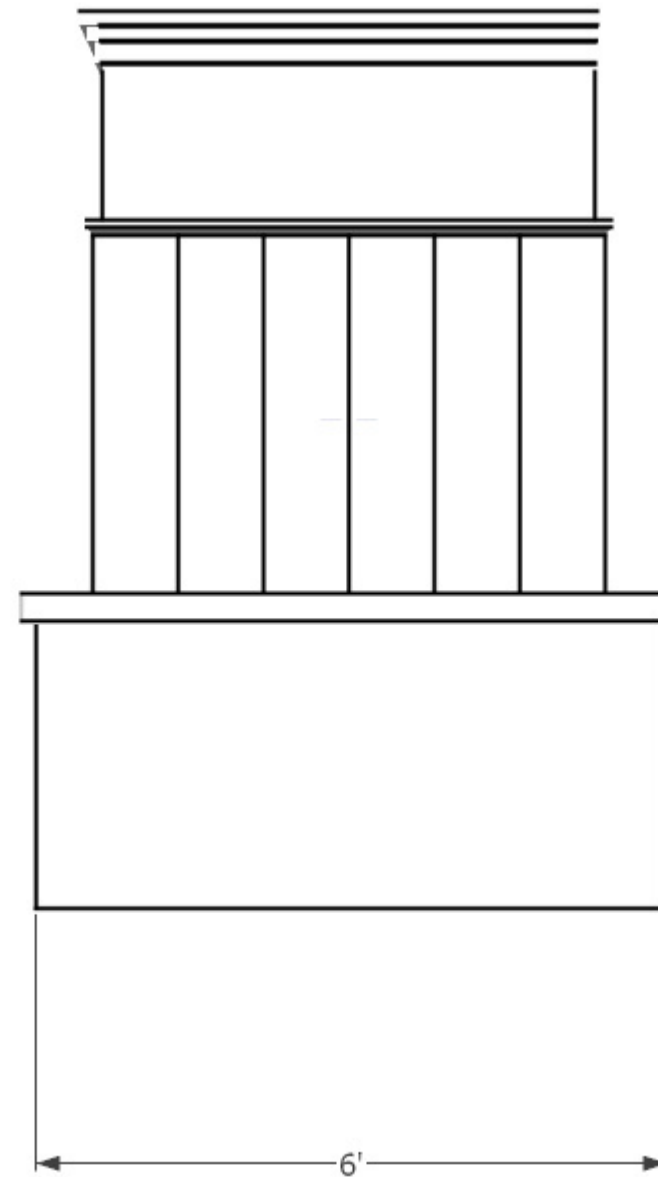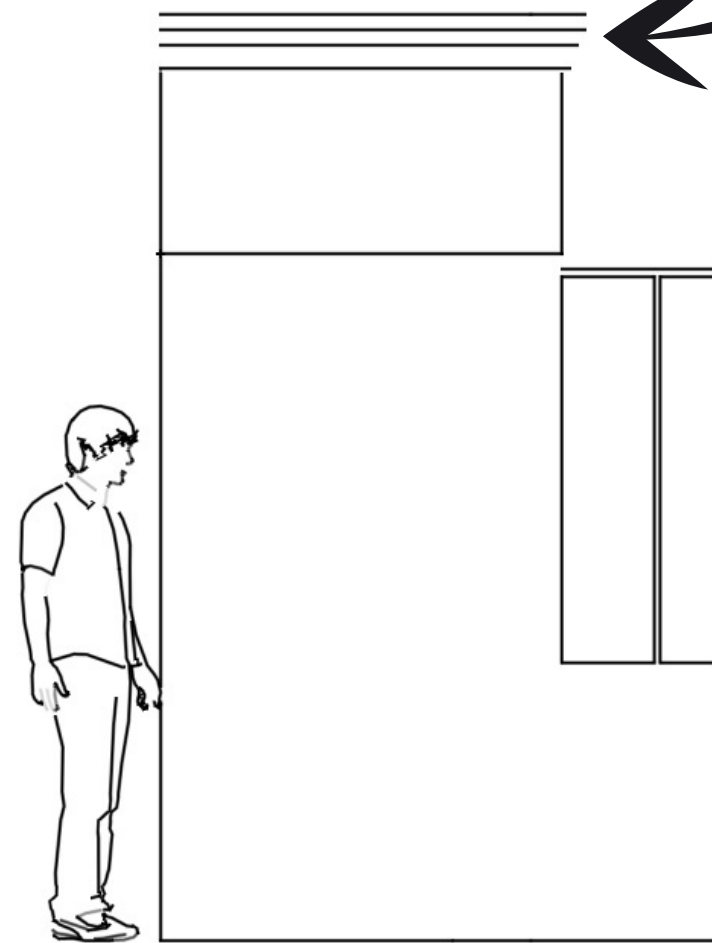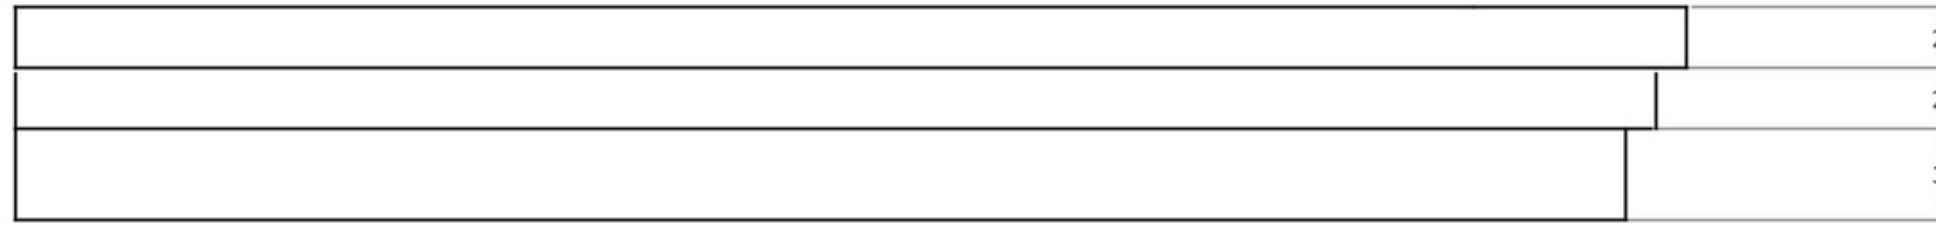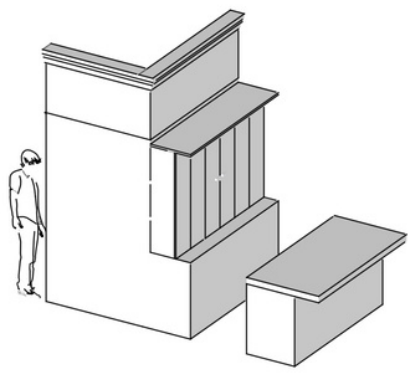

**CROWN MOLDING SYTLE TBT
(FULL SCALE)**

These drawings represent visual concept and construction suggestions only. It is not the designer's responsibility to determine structural appropriateness of the design and the designer does not assume responsibility for improper engineering, construction, handing or use of this scenery.

This scenic design and these drawings are the sole property of Raquel M Jackson. By viewing these drawings you agree that you will not copy, duplicate, transfer or by any other means divulge their constants. In no way will you compromise the ownership rights of Raquel M Jackson

**AINT
MISBEHAVIN'**
MUSIC BY FATS WALLER
CREATED BY
RICHARD MALTBY, JR. &
MURRAY HORWITZ

RAQUEL M JACKSON



MOLDING FOR BAR WALL

ASSOCIATE ARTISTIC DIRECTOR
JAMES DONADIO

DESIGNED BY RAQUEL M JACKSON

SCALE -1/4" = 1'-0"

DATE: 8-12-2021

DIRECTED BY RENEE CLARK


DRAWN BY REETI NARAYAN

DATE: 10-5-2021

PLATE

9

OF 12

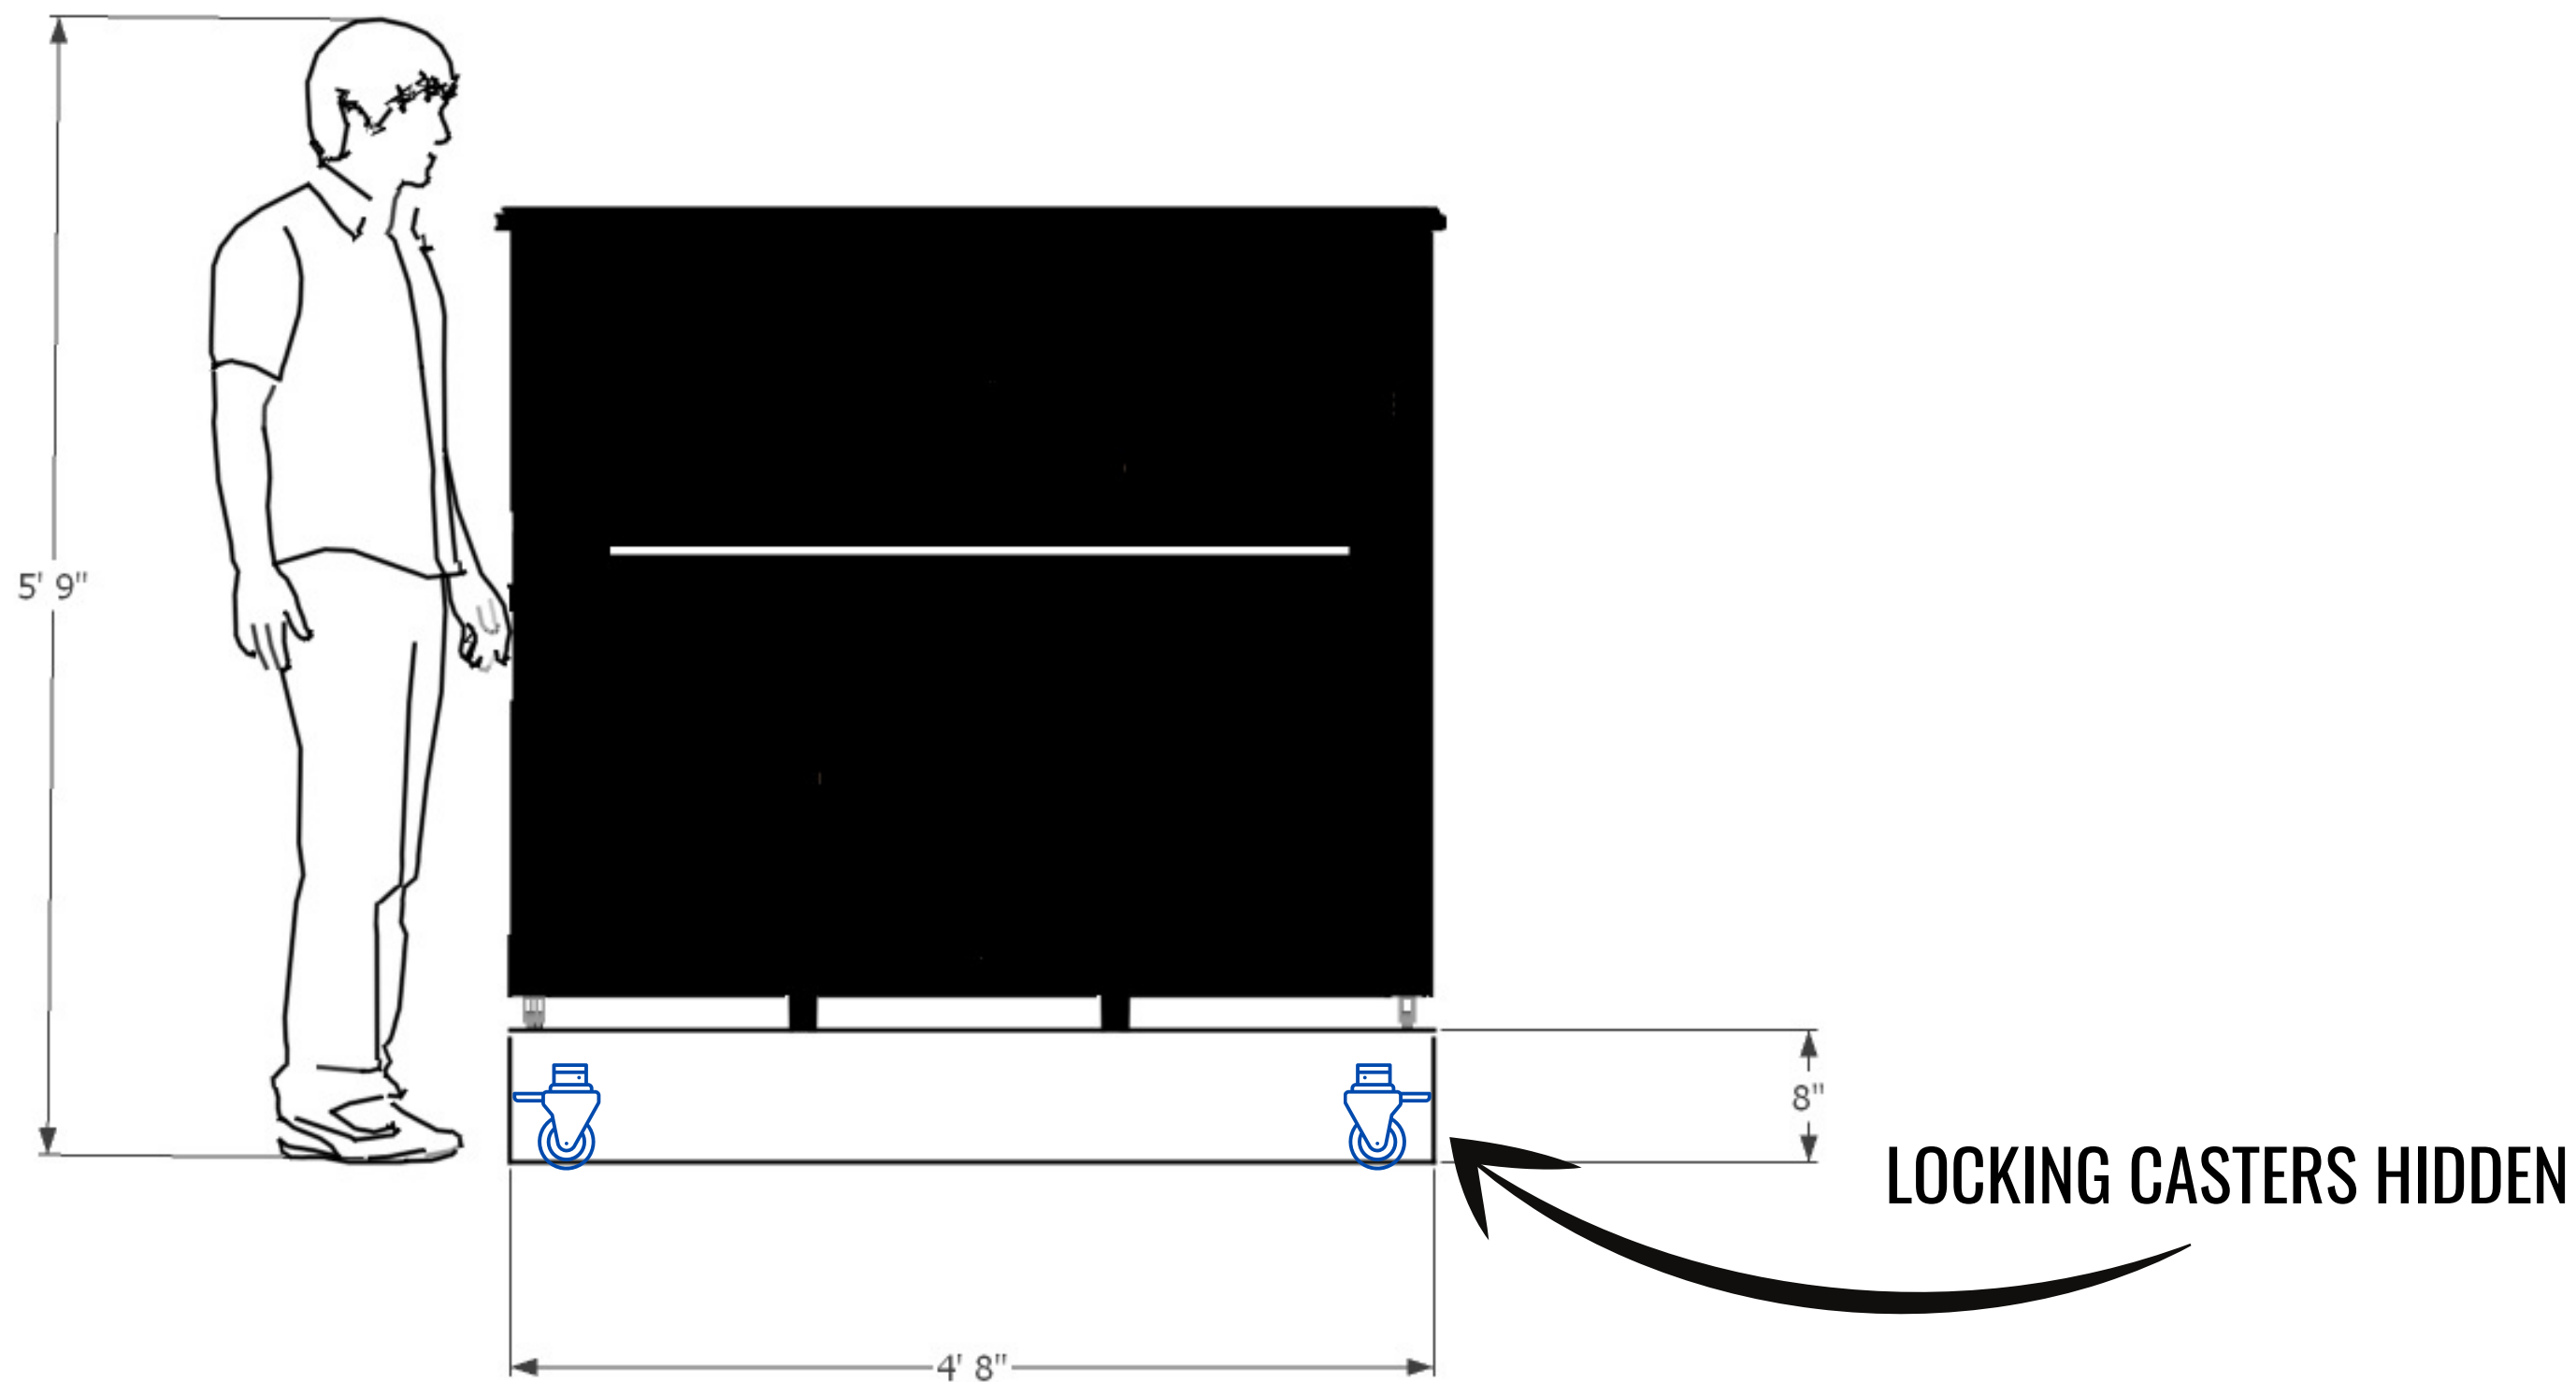


These drawings represent visual concept and construction suggestions only. It is not the designer's responsibility to determine structural appropriateness of the design and the designer does not assume responsibility for improper engineering, construction, handling or use of this scenery.

This scenic design and these drawings are the sole property of Raquel M Jackson. By viewing these drawings you agree that you will not copy, duplicate, transfer or by any other means divulge their constants. In no way will you compromise the ownership rights of Raquel M Jackson

AINT
MISBEHAVIN'
 MUSIC BY FATS WALLER
 CREATED BY
 RICHARD MALTBY, JR. &
 MURRAY HORWITZ

RAQUEL M JACKSON

PIANO PLATFORM		SCALE -1/4" = 1'-0"
ASSOCIATE ARTISTIC DIRECTOR JAMES DONADIO	DESIGNED BY RAQUEL M JACKSON	DATE: 8-12-2021
DIRECTED BY RENEE CLARK	DRAWN BY REETI NARAYAN	DATE: 10-5-2021

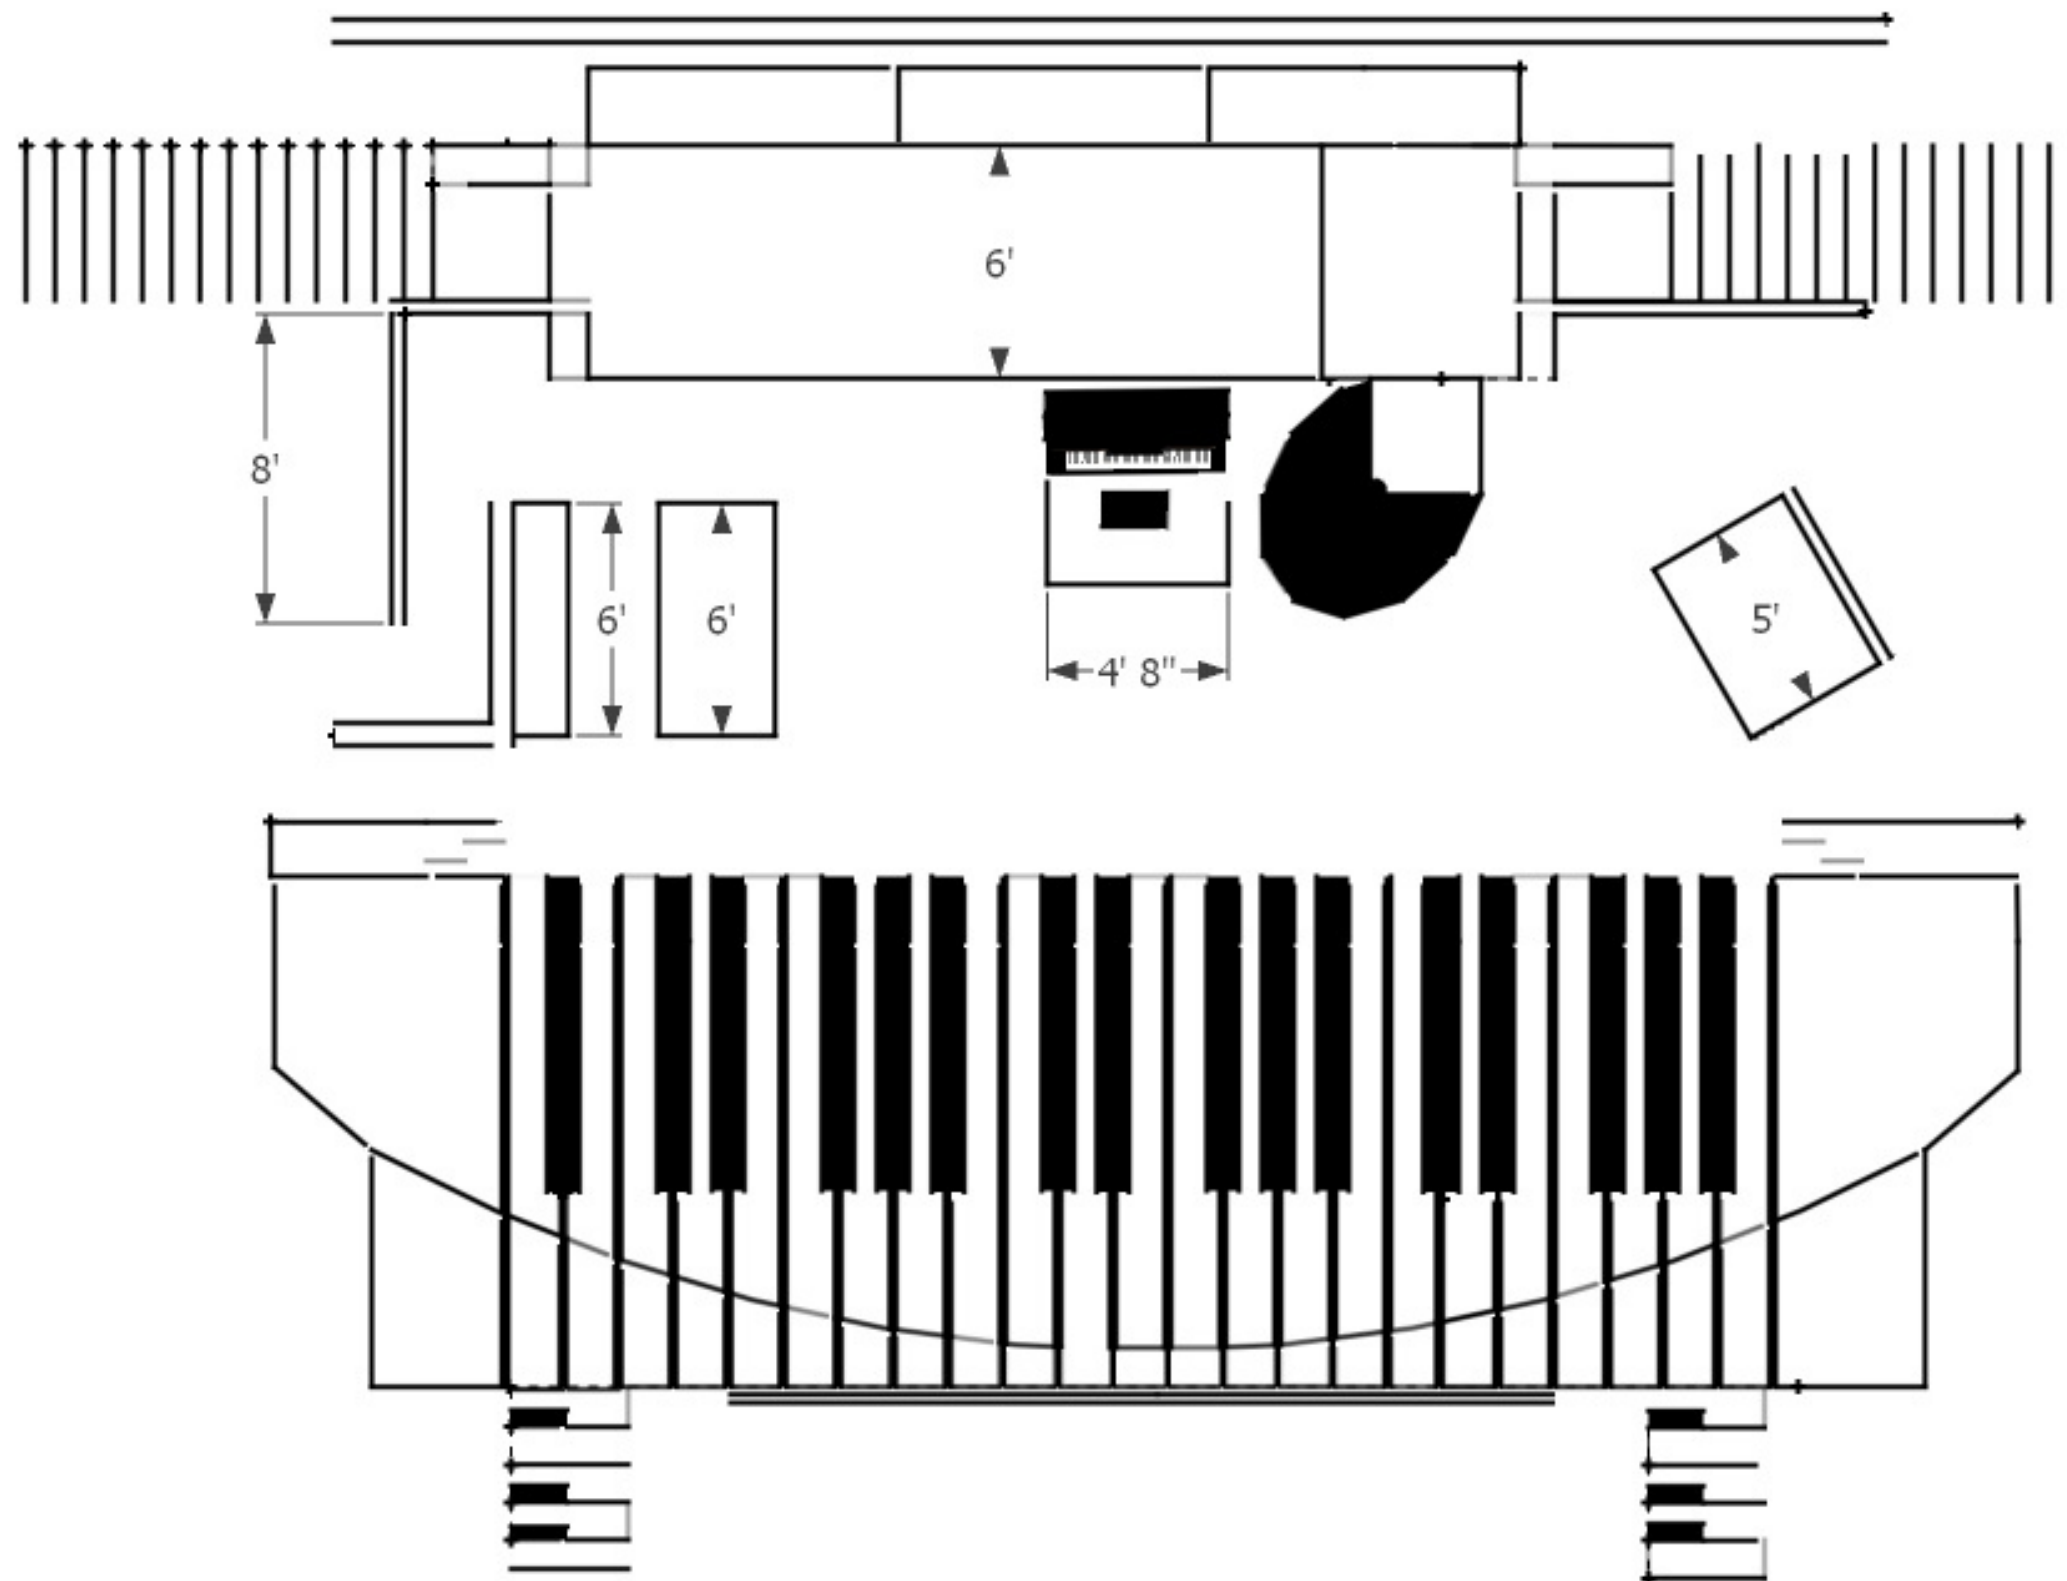


These drawings represent visual concept and construction suggestions only. It is not the designer's responsibility to determine structural appropriateness of the design and the designer does not assume responsibility for improper engineering, construction, handling or use of this scenery.

This scenic design and these drawings are the sole property of Raquel M Jackson. By viewing these drawings you agree that you will not copy, duplicate, transfer or by any other means divulge their constants. In no way will you compromise the ownership rights of Raquel M Jackson

Ain't Misbehavin'
 MUSIC BY FATS WALLER
 CREATED BY
 RICHARD MALTSBY, JR. &
 MURRAY HORWITZ

RAQUEL M JACKSON

BIRDS EYE VIEW		SCALE -1/4" = 1'-0"
ASSOCIATE ARTISTIC DIRECTOR JAMES DONADIO	DESIGNED BY RAQUEL M JACKSON	DATE: 8-12-2021
DIRECTED BY RENEE CLARK	DRAWN BY REETI NARAYAN	DATE: 10-5-2021

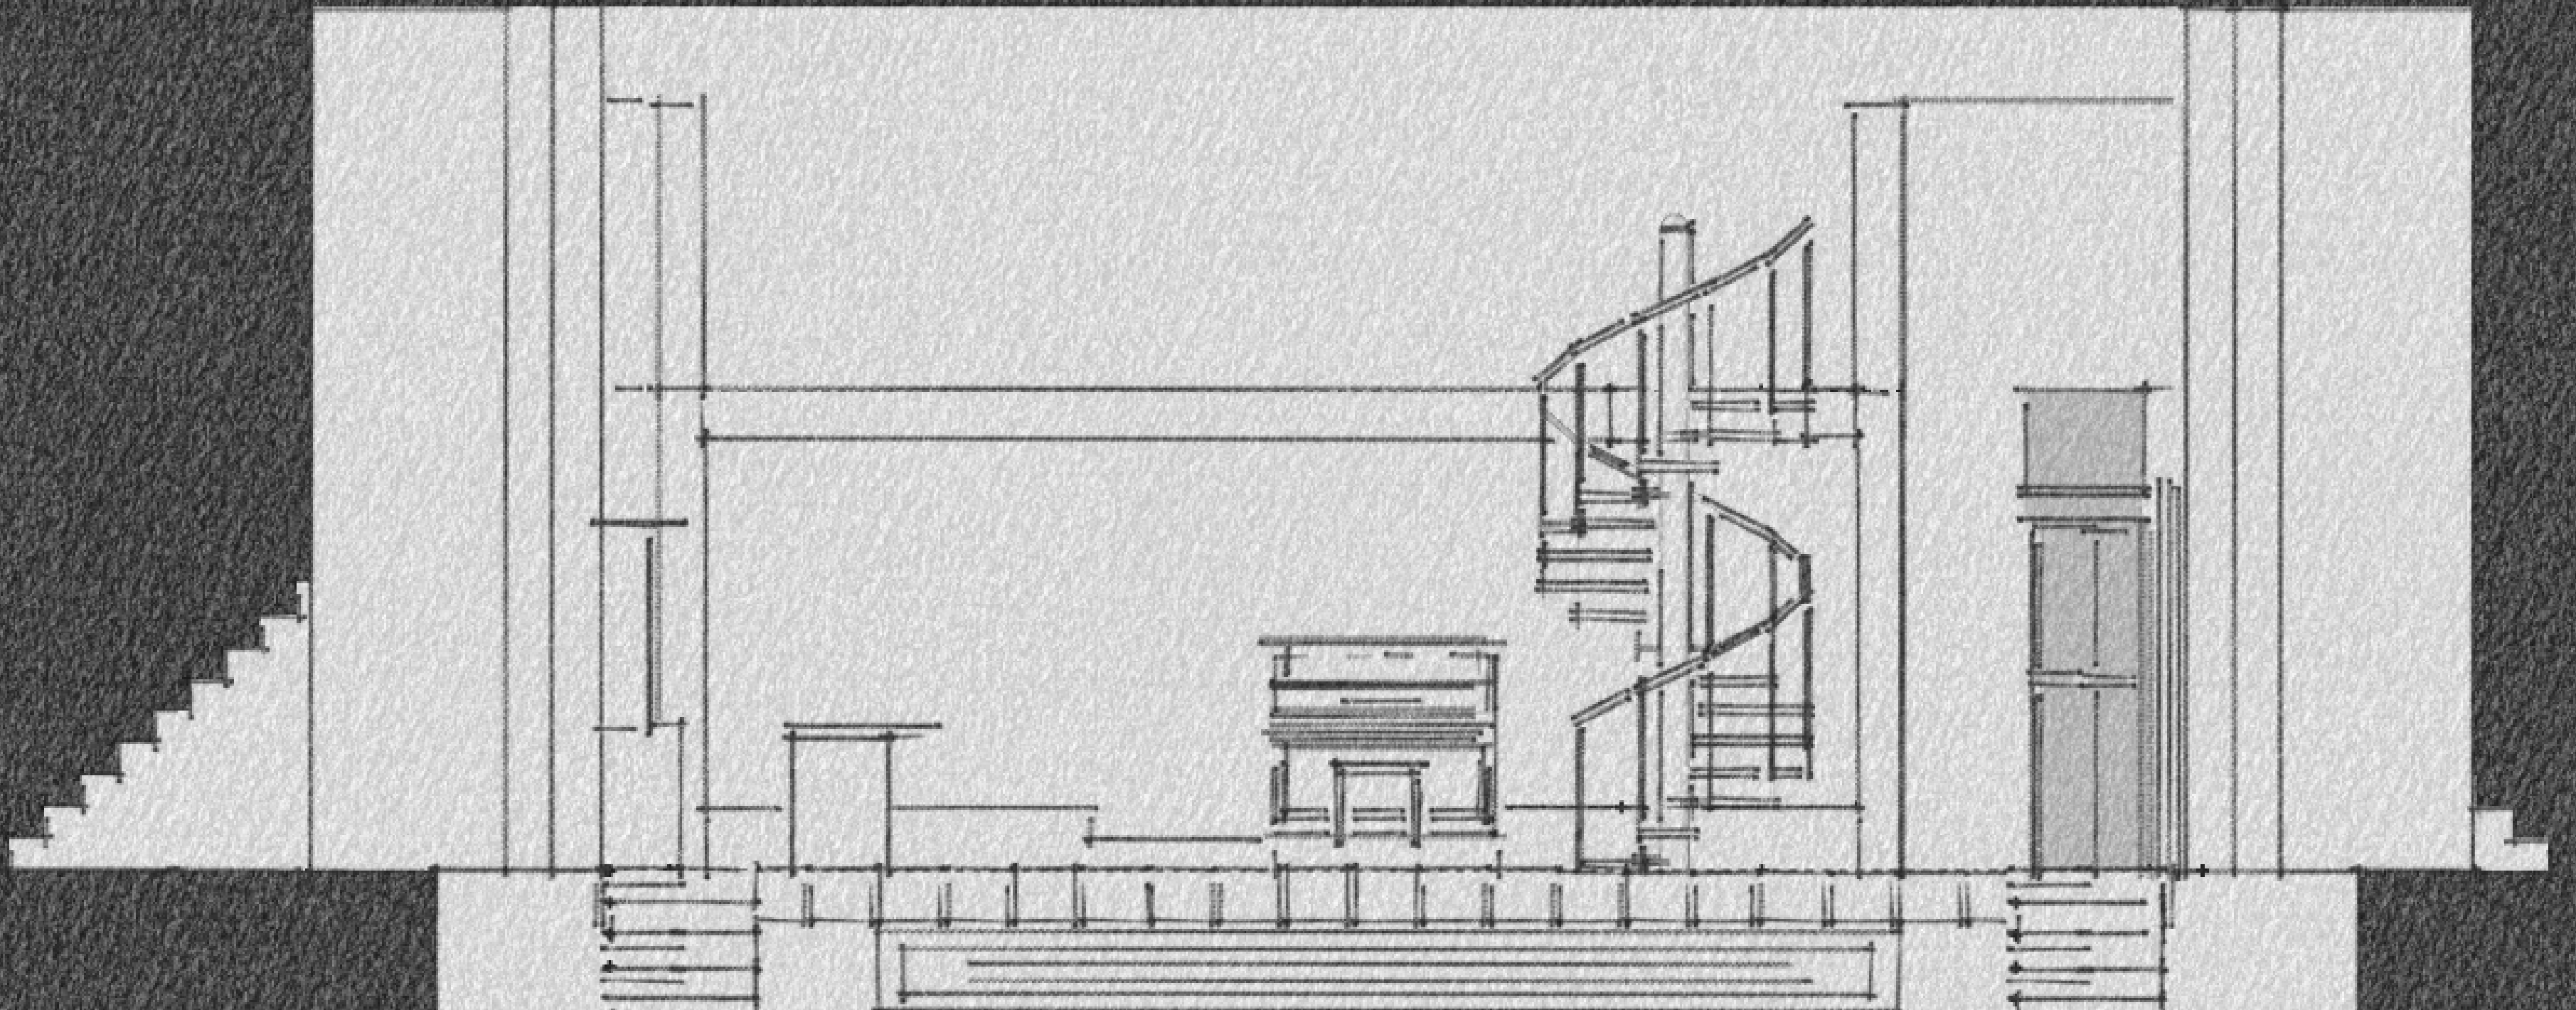

These drawings represent visual concept and construction suggestions only. It is not the designer's responsibility to determine structural appropriateness of the design and the designer does not assume responsibility for improper engineering, construction, handling or use of this scenery.

This scenic design and these drawings are the sole property of Raquel M Jackson. By viewing these drawings you agree that you will not copy, duplicate, transfer or by any other means divulge their constants. In no way will you compromise the ownership rights of Raquel M Jackson

AINT
MISBEHAVIN'
 MUSIC BY FATS WALLER
 CREATED BY
 RICHARD MALTSBY, JR. &
 MURRAY HORWITZ

RAQUEL M JACKSON



FRONT ELEVATION SKETCH

SCALE -1/4" = 1'-0"

ASSOCIATE ARTISTIC DIRECTOR
 JAMES DONADIO

DESIGNED BY RAQUEL M JACKSON

DATE: 8-12-2021

DIRECTED BY RENEE CLARK

DRAWN BY REETI NARAYAN

DATE: 10-5-2021

PLATE

12

OF 12