



**RAQUEL M JACKSON**

# 25TH ANNUAL PUTNAM COUNTY SPELLING BEE

FOR GOOD COMPANY THEATRE EYES ONLY

These drawings represent visual concept and construction suggestions only. It is not the designer's responsibility to determine structural appropriateness of the design and the designer does not assume responsibility for improper engineering, construction, handling or use of this scenery.

This scenic design and these drawings are the sole property of Raquel M Jackson. By viewing these drawings you agree that you will not copy, duplicate, transfer or by any other means divulge their constants. In no way will you compromise the ownership rights of Raquel M Jackson

**25TH ANNUNL PUTNAM COUNTY SPELLING BEE**



<b>WELCOME</b>		<b>SCALE -</b>
<b>PRODUCTION MANAGERS ALICIA &amp; CAMILLE</b>	<b>DESIGNED BY RAQUEL M JACKSON</b>	<b>DATE: 7-09-2022</b>
<b>DIRECTED BY HEIDI</b>	<b>DRAWN BY RAQUEL M JACKSON</b>	<b>DATE: 7-27-2022</b>







These drawings represent visual concept and construction suggestions only. It is not the designer's responsibility to determine structural appropriateness of the design and the designer does not assume responsibility for improper engineering, construction, handling or use of this scenery.

This scenic design and these drawings are the sole property of Raquel M Jackson. By viewing these drawings you agree that you will not copy, duplicate, transfer or by any other means divulge their constants. In no way will you compromise the ownership rights of Raquel M Jackson

## 25TH ANNUNL PUTNAM COUNTY SPELLING BEE

**RAQUEL M JACKSON**



### PARALLEL PROJECTION FRONT VIEW

PRODUCTION MANAGERS  
ALICIA & CAMILLE

DESIGNED BY RAQUEL M JACKSON

DIRECTED BY HEIDI

DRAWN BY RAQUEL M JACKSON

SCALE -

DATE: 7-09-2022

DATE: 7-27-2022



PLATE

1

OF 4



# RAQUEL M JACKSON

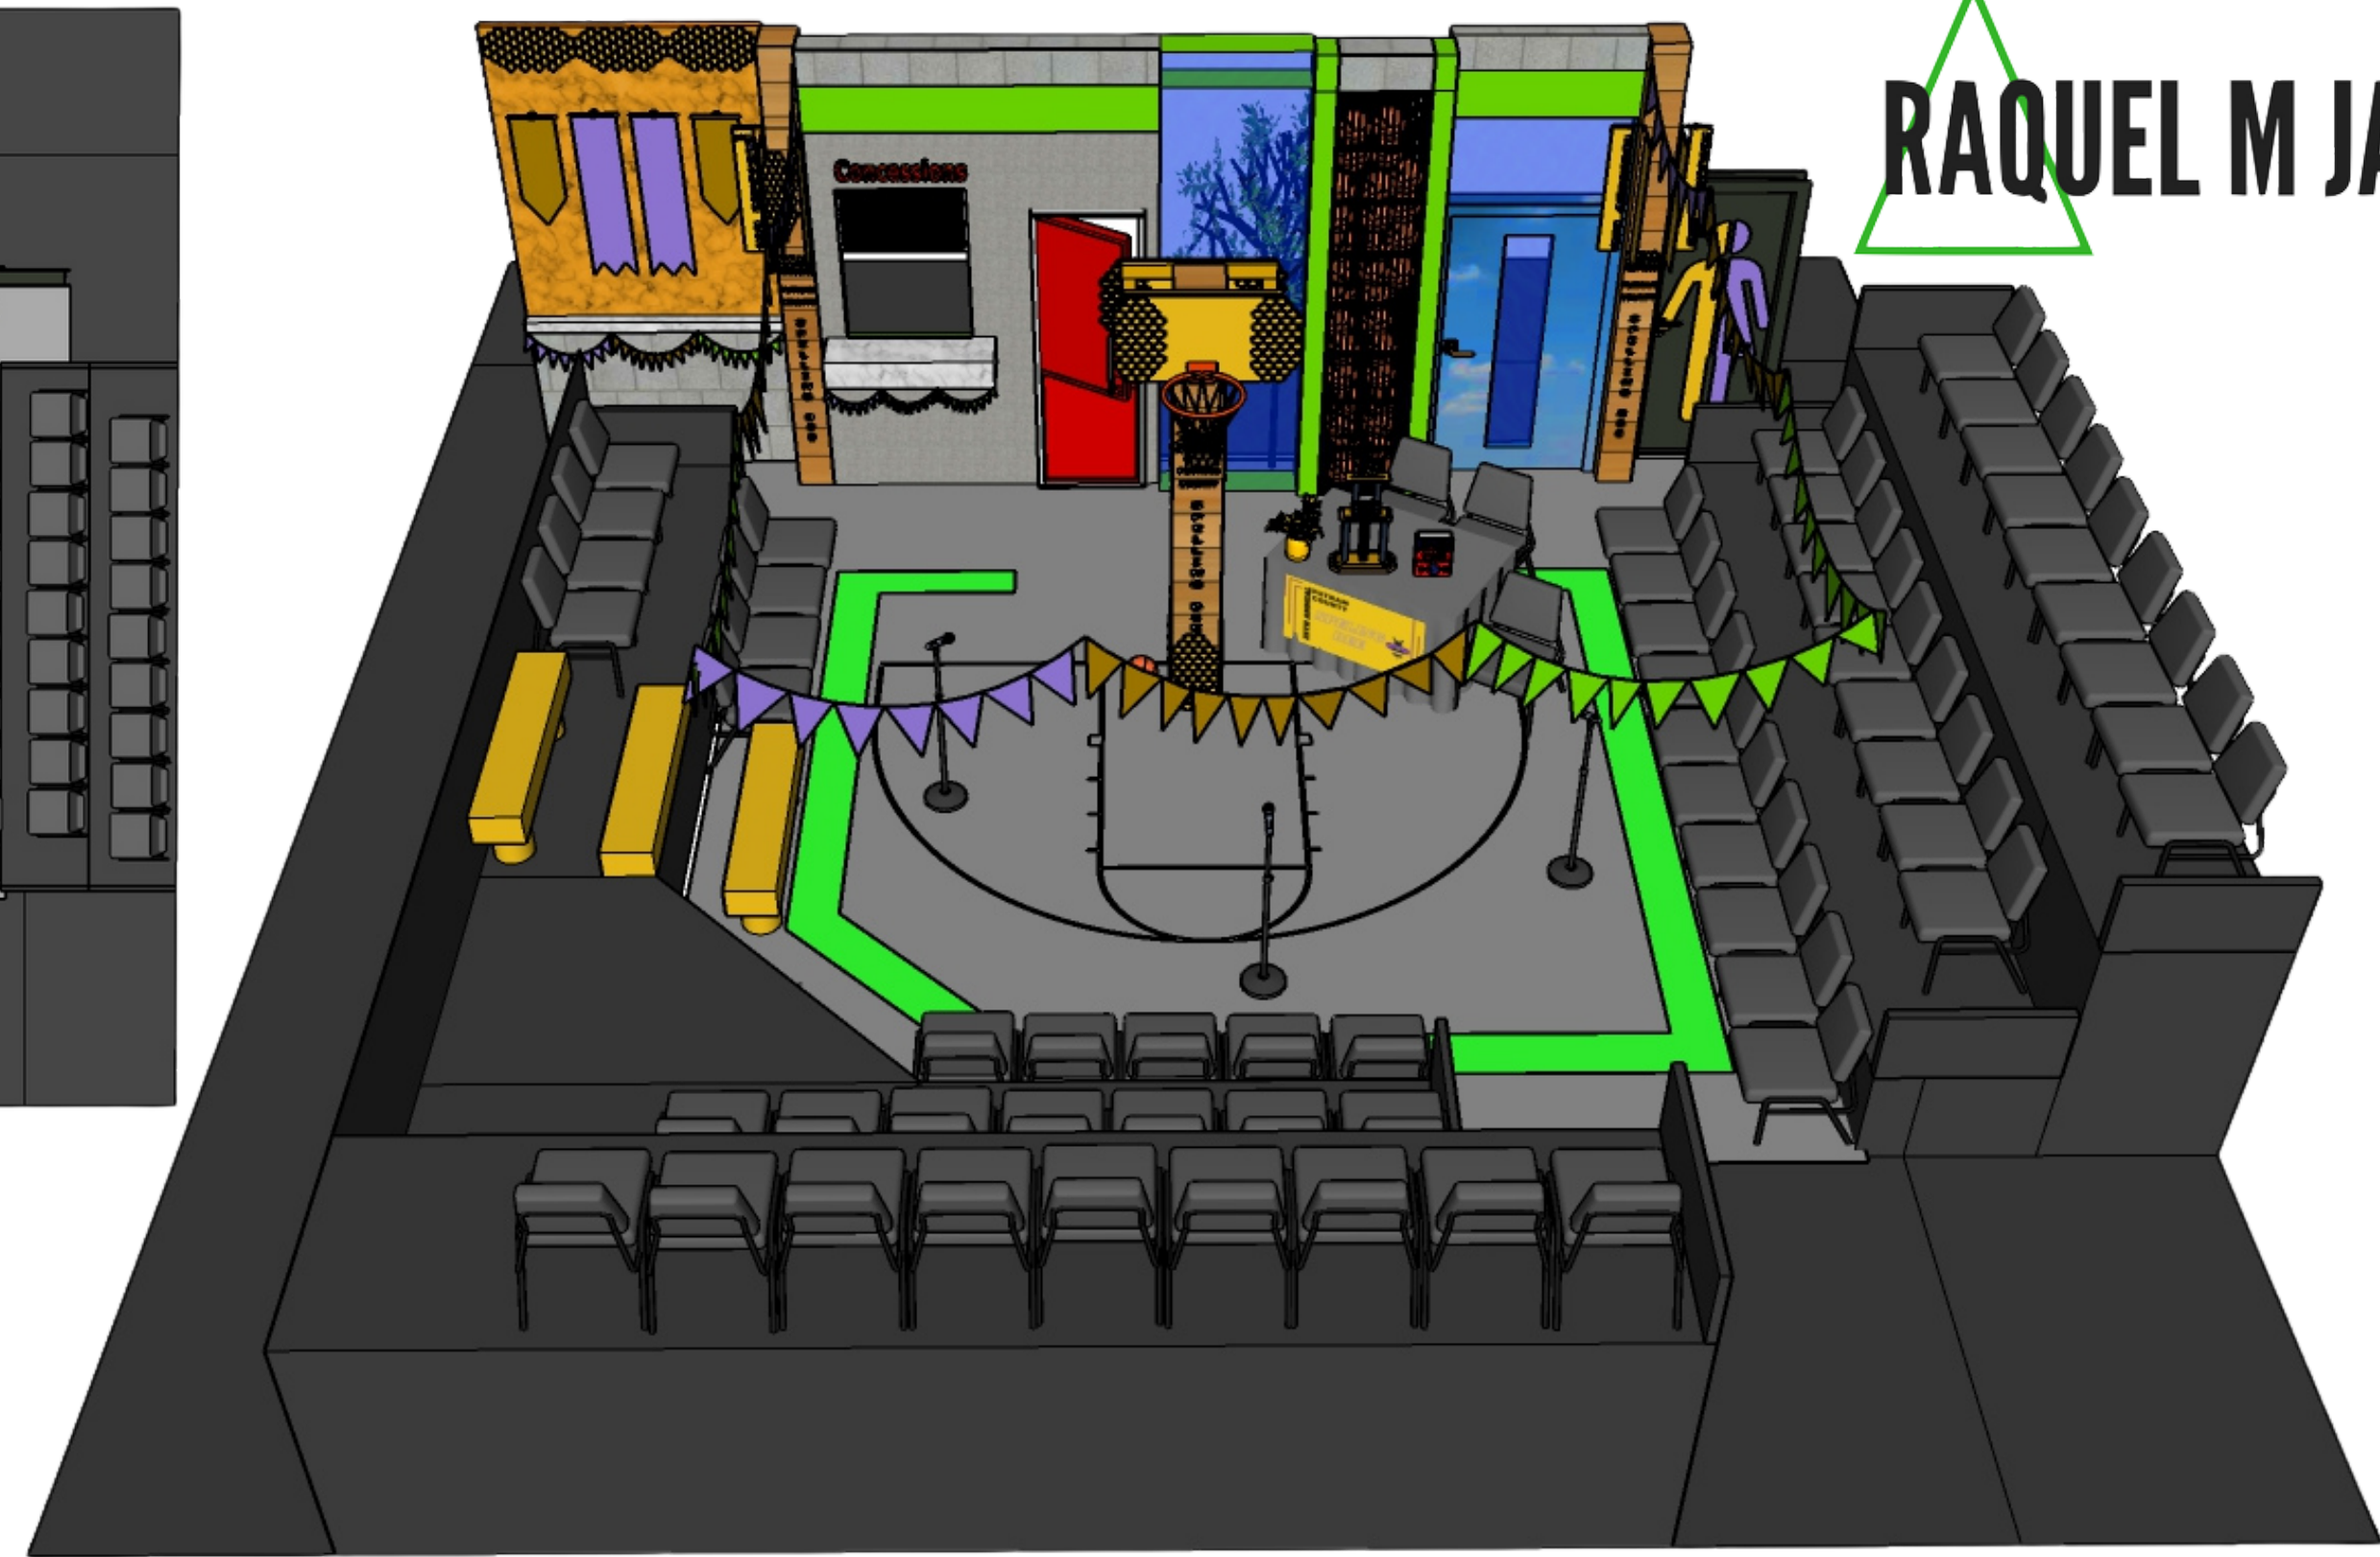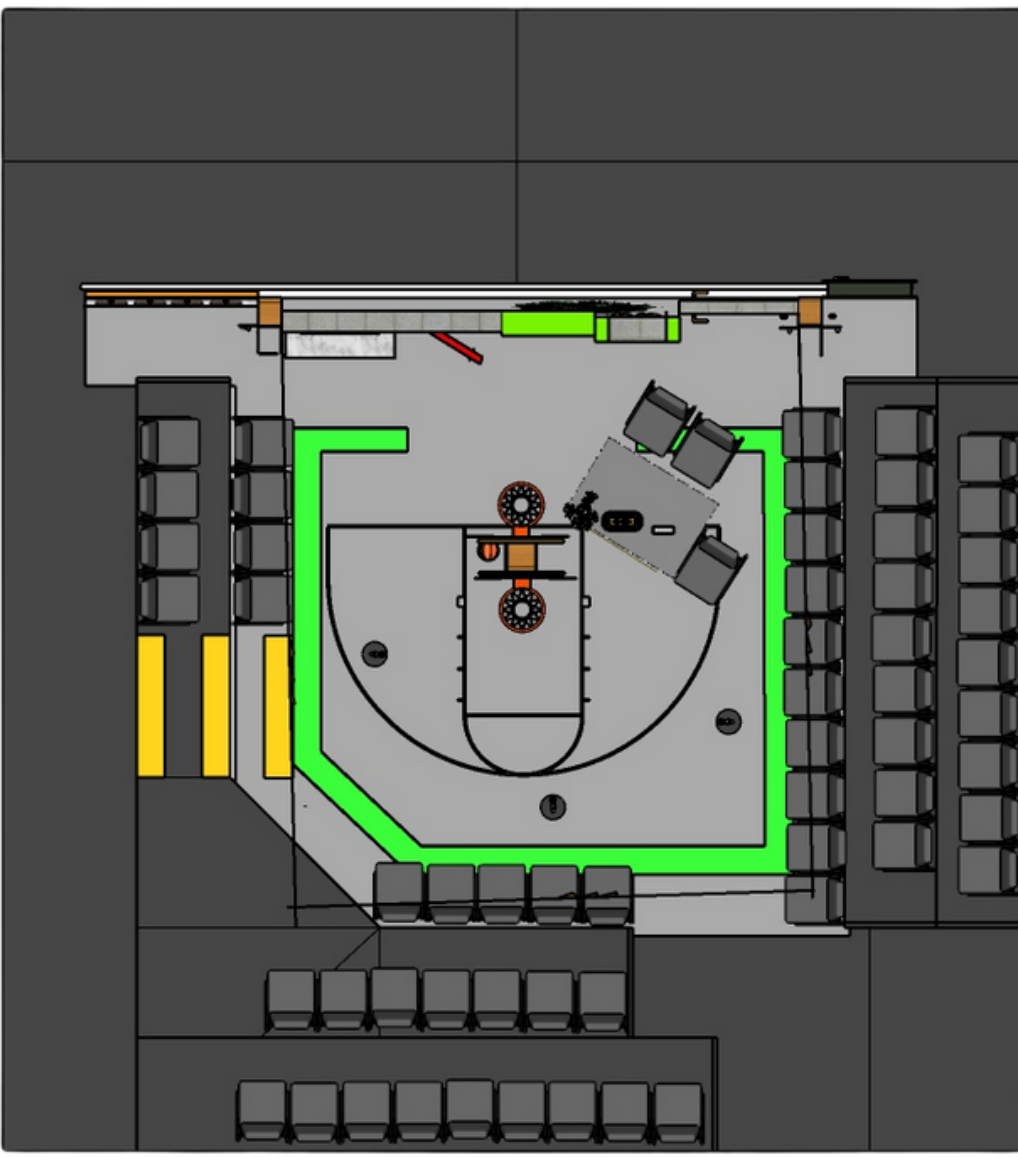

These drawings represent visual concept and construction suggestions only. It is not the designer's responsibility to determine structural appropriateness of the design and the designer does not assume responsibility for improper engineering, construction, handling or use of this scenery.

This scenic design and these drawings are the sole property of Raquel M Jackson. By viewing these drawings you agree that you will not copy, duplicate, transfer or by any other means divulge their constants. In no way will you compromise the ownership rights of Raquel M Jackson

## 25TH ANNUNAL PUTNAM COUNTY SPELLING BEE


**RAQUEL M JACKSON**



<b>FLY OVER FRONTVIEW</b>		SCALE -
PRODUCTION MANAGERS ALICIA & CAMILLE	DESIGNED BY RAQUEL M JACKSON	DATE: 7-09-2022
DIRECTED BY HEIDI	DRAWN BY RAQUEL M JACKSON	DATE: 7-09-2022



# RAQUEL M JACKSON

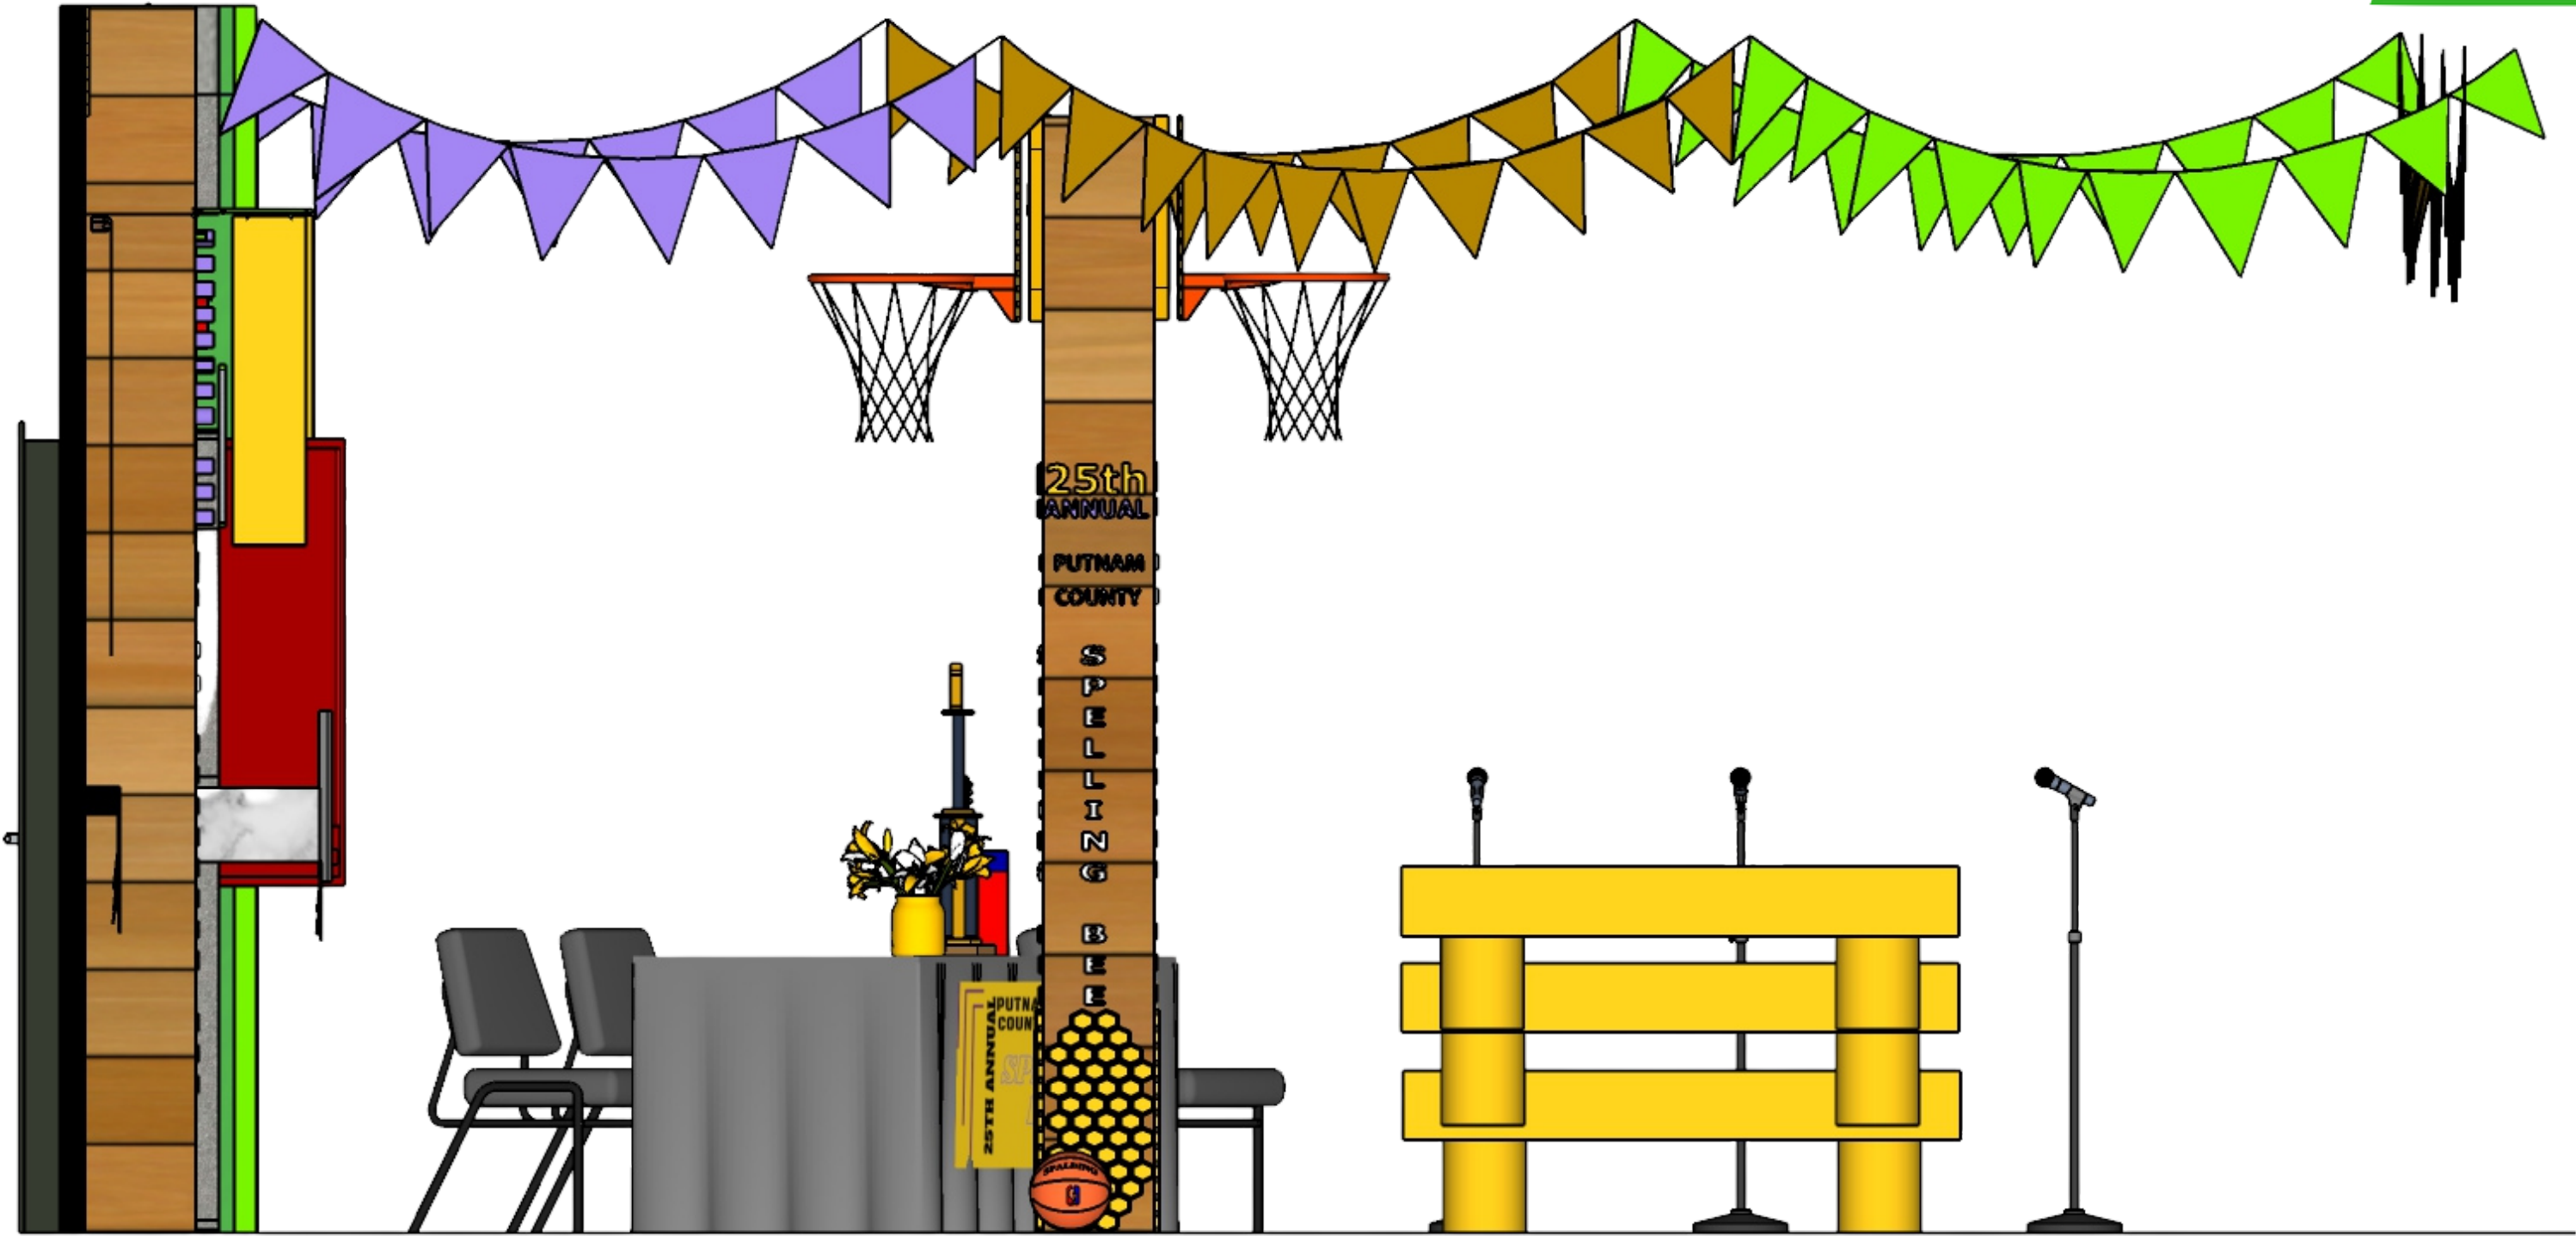

These drawings represent visual concept and construction suggestions only. It is not the designer's responsibility to determine structural appropriateness of the design and the designer does not assume responsibility for improper engineering, construction, handling or use of this scenery.

This scenic design and these drawings are the sole property of Raquel M Jackson. By viewing these drawings you agree that you will not copy, duplicate, transfer or by any other means divulge their constants. In no way will you compromise the ownership rights of Raquel M Jackson

## 25TH ANNUNL PUTNAM COUNTY SPELLING BEE

# RAQUEL M JACKSON



### STAGE RIGHT VIEW

PRODUCTION MANAGERS  
ALICIA & CAMILLE

DESIGNED BY RAQUEL M JACKSON


SCALE -  
DATE: 7-09-2022

DIRECTED BY HEIDI

DRAWN BY RAQUEL M JACKSON

DATE: 7-27-2022



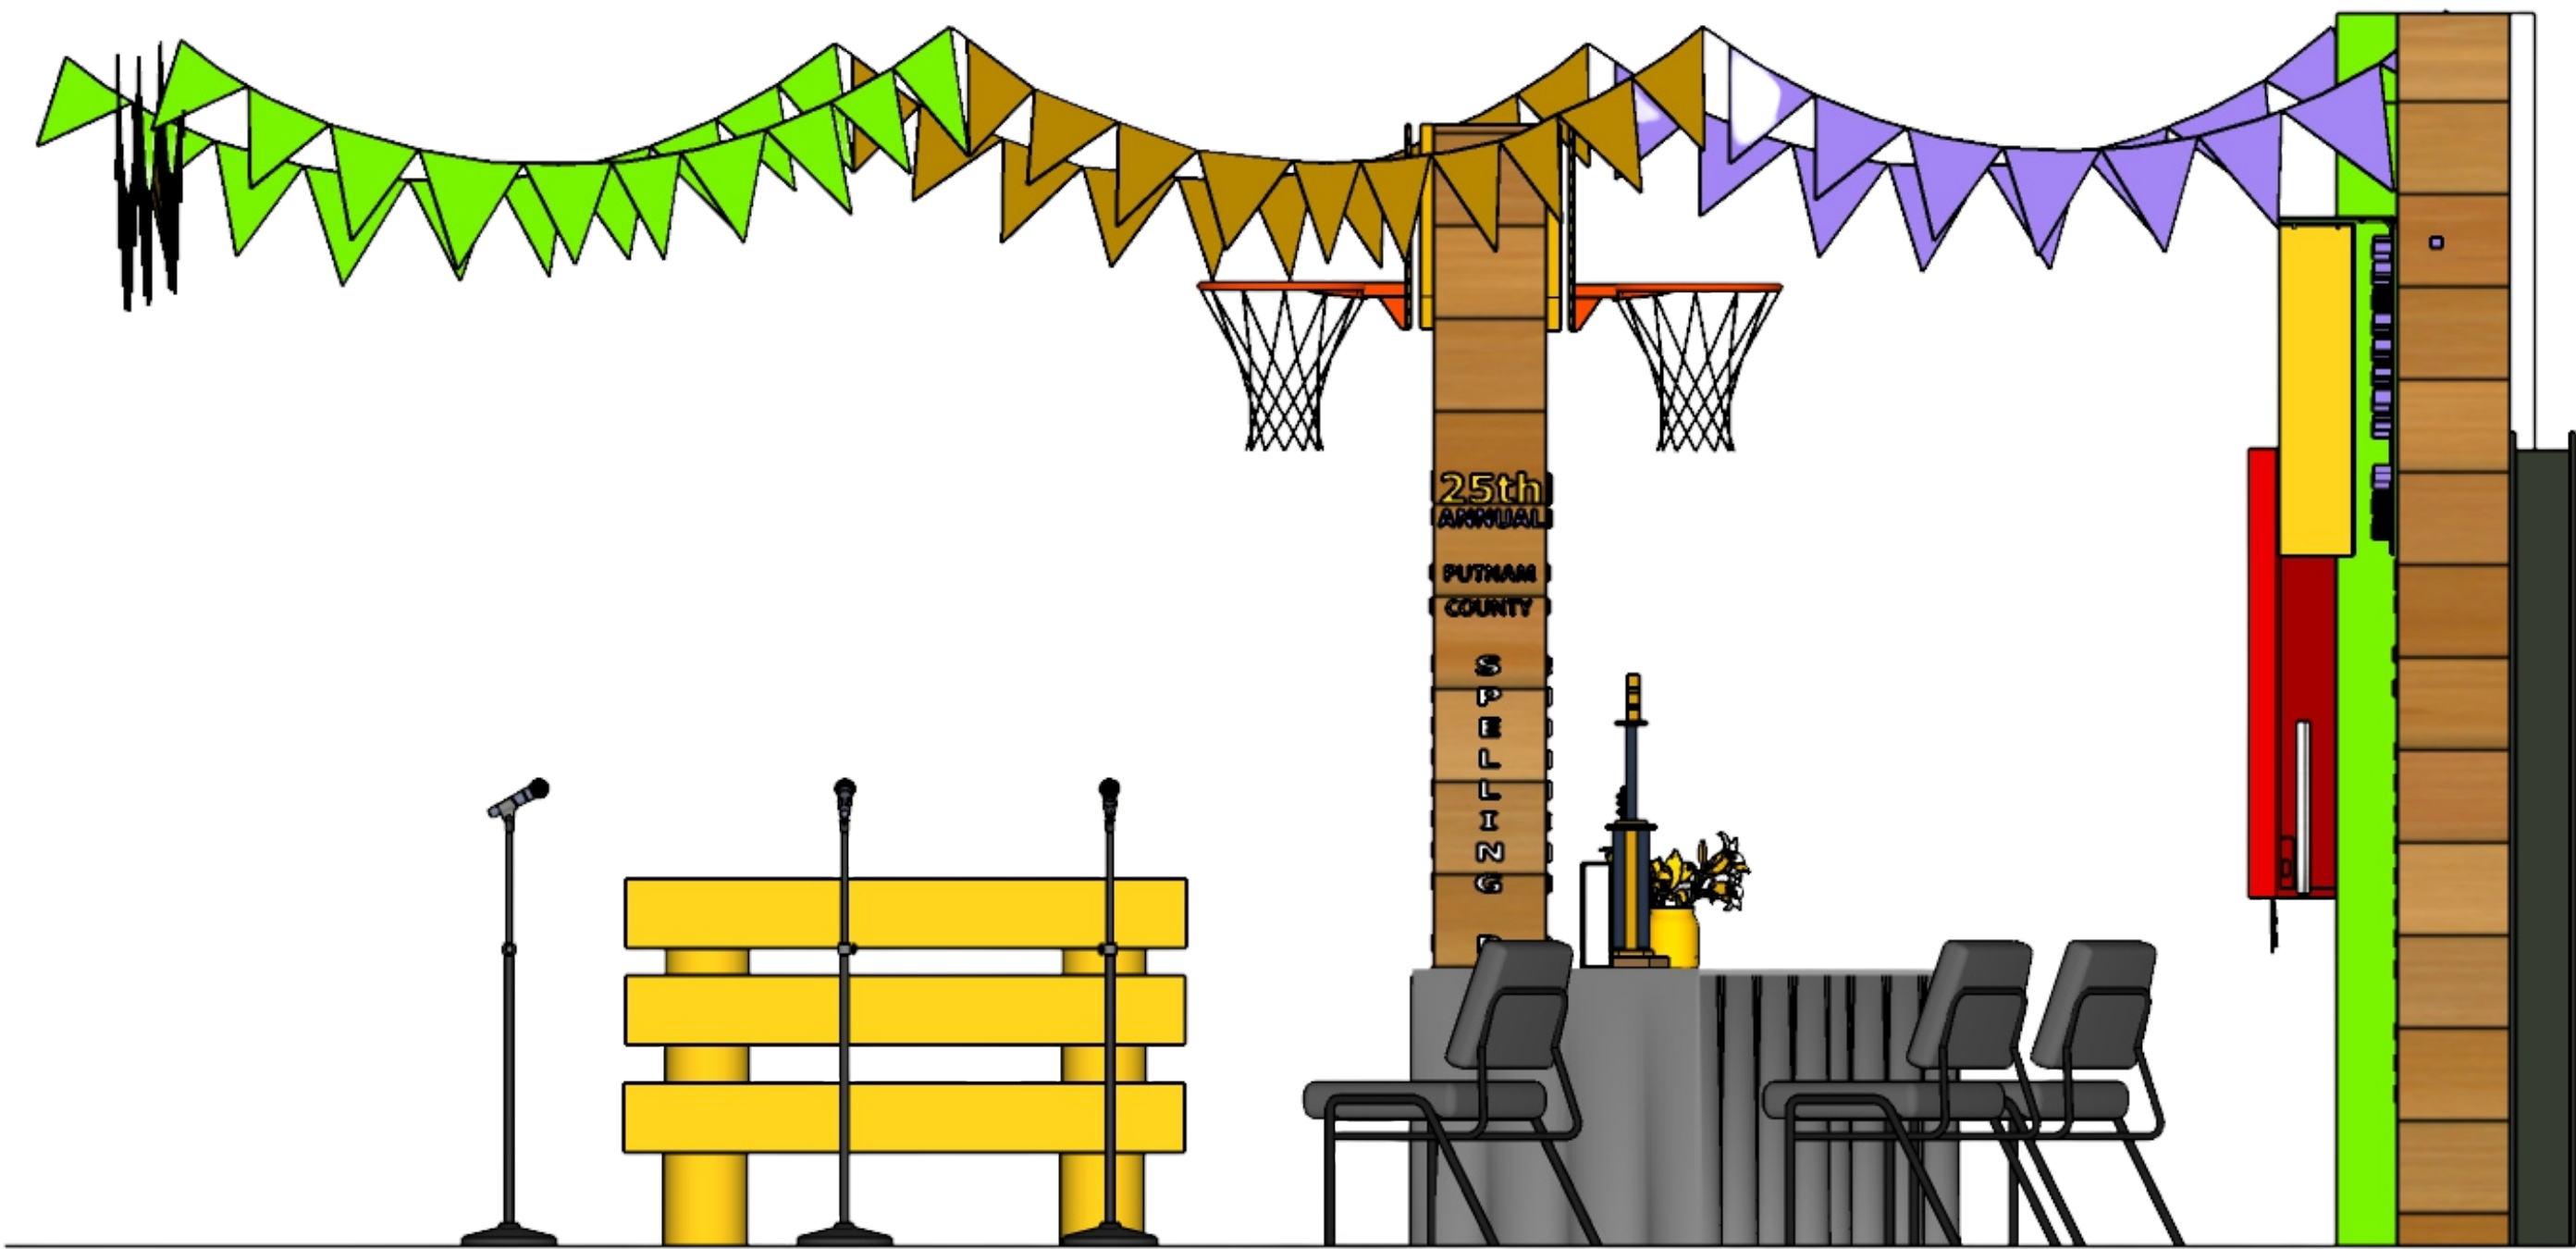

These drawings represent visual concept and construction suggestions only. It is not the designer's responsibility to determine structural appropriateness of the design and the designer does not assume responsibility for improper engineering, construction, handling or use of this scenery.

This scenic design and these drawings are the sole property of Raquel M Jackson. By viewing these drawings you agree that you will not copy, duplicate, transfer or by any other means divulge their constants. In no way will you compromise the ownership rights of Raquel M Jackson

## 25TH ANNUNL PUTNAM COUNTY SPELLING BEE

**RAQUEL M JACKSON**



### STAGE LEFT VIEW

PRODUCTION MANAGERS  
ALICIA & CAMILLE

DESIGNED BY RAQUEL M JACKSON


DIRECTED BY HEIDI

DRAWN BY RAQUEL M JACKSON

SCALE -  
DATE: 7-09-2022  
DATE: 7-27-2022



**BANNER COLORS  
TEXTURE IS FABRIC**

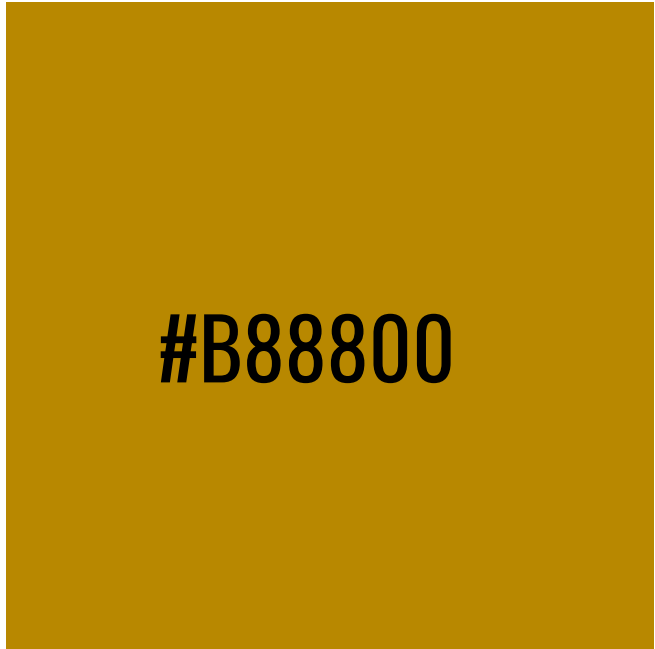

#B88800



#A386F4




#FFD51E

**QUANTITY X2  
SETS**



**RAQUEL M JACKSON**

**SCENIC PAINT/TEXTURES & PATTERN STORY**  
SEE RENDERING FOR REFERENCE

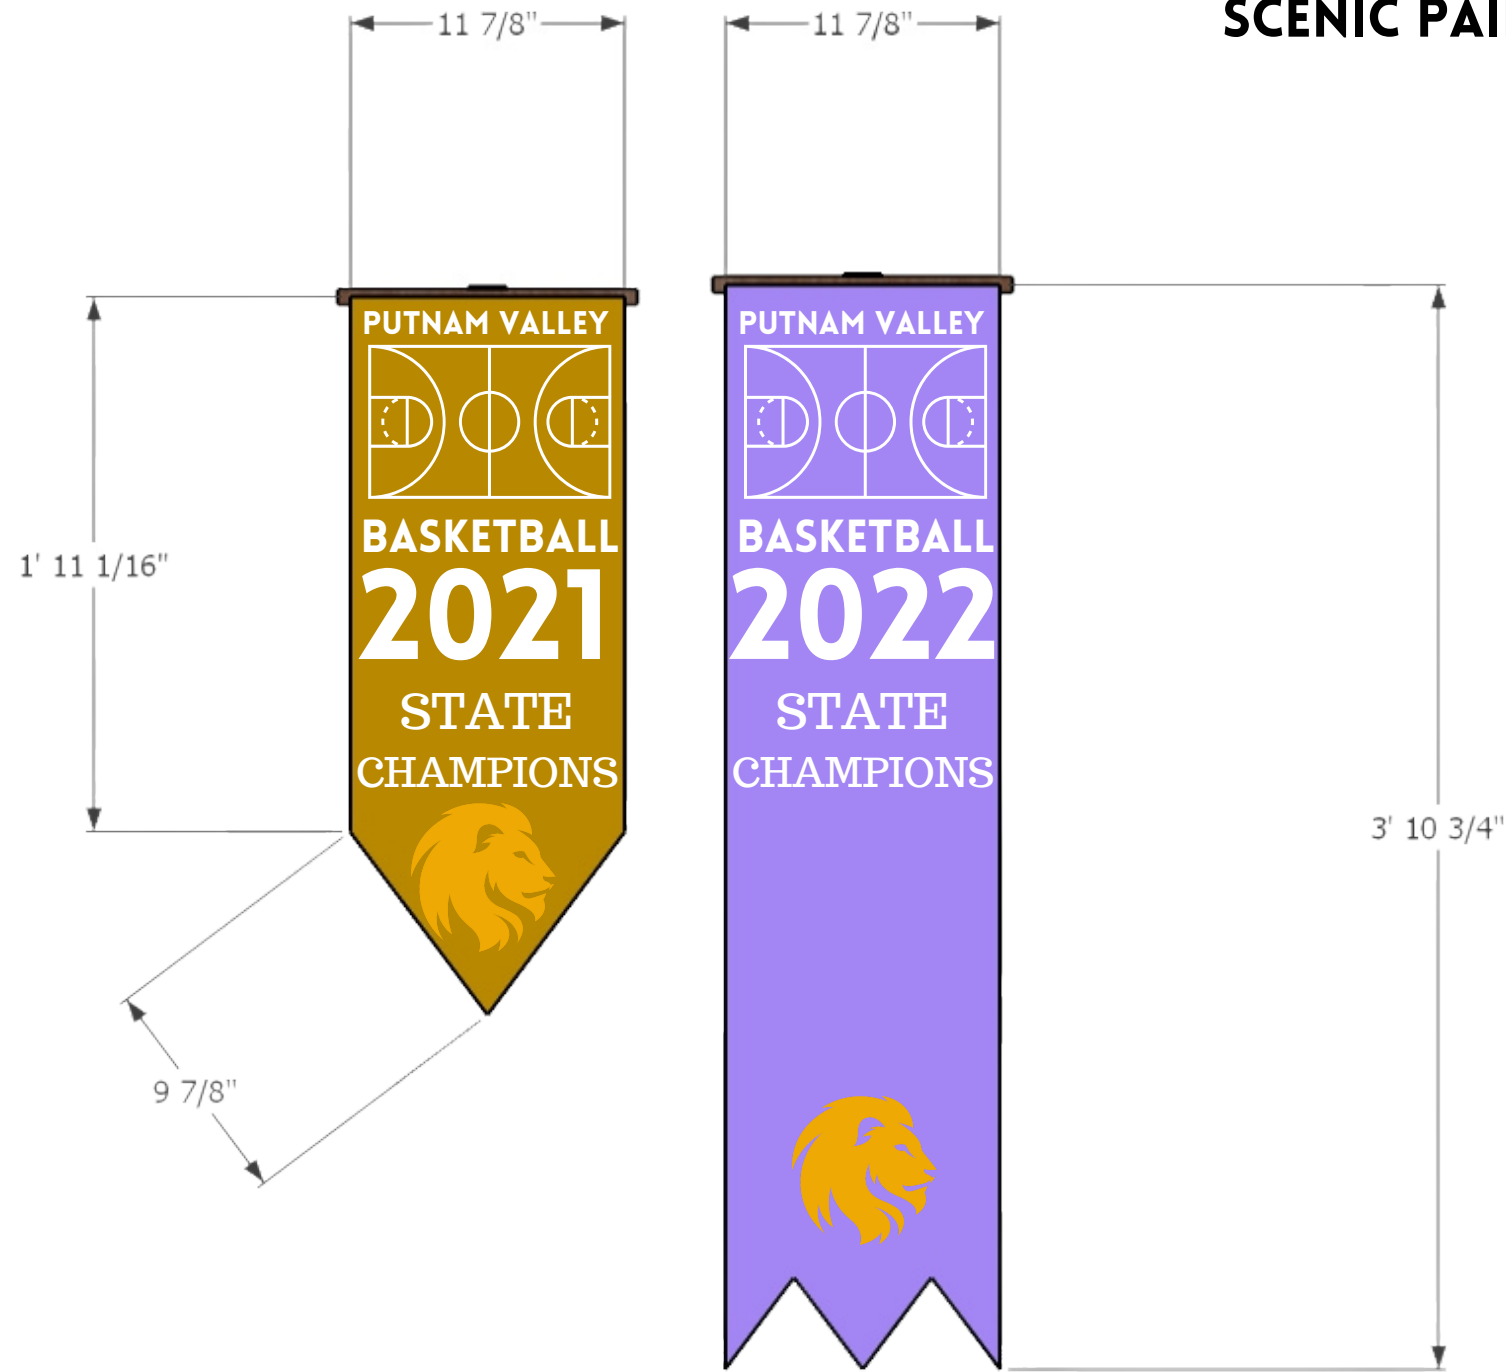

These drawings represent visual concept and construction suggestions only. It is not the designer's responsibility to determine structural appropriateness of the design and the designer does not assume responsibility for improper engineering, construction, handling or use of this scenery.

This scenic design and these drawings are the sole property of Raquel M Jackson. By viewing these drawings you agree that you will not copy, duplicate, transfer or by any other means divulge their constants. In no way will you compromise the ownership rights of Raquel M Jackson

**25TH ANNUNL PUTNAM  
COUNTY SPELLING BEE**

**RAQUEL M JACKSON**



**SCENIC PAINT/TEXTURES & PATTERN STORY**

SCALE -

**PRODUCTION MANAGERS  
ALICIA & CAMILLE**

**DESIGNED BY RAQUEL M JACKSON**

**DATE: 7-09-2022**

**DIRECTED BY HEIDI**

**DRAWN BY RAQUEL M JACKSON**

**DATE: 7-27-2022**





MAIN BANNER  
CAN BE DISPLAYED  
OVER CONCESSIONS  
IN ADDITION TO  
AROUND THE BACK  
WALLS OF THE THEATRE  
SIZE CAN DETERMINED  
DURING WALL BUILT

#FFD51D

#753192

#A386F4

BANNER CAN BE PLACED  
IN FRONT OF JUDGE'S TABLE  
QUANTITY X4

**RAQUEL M JACKSON**  
SCENIC PAINT/TEXTURES & PATTERN STORY  
SEE RENDERING FOR REFERENCE



**25TH ANNUNL PUTNAM  
COUNTY SPELLING BEE**

**RAQUEL M JACKSON**



**SCENIC PAINT/TEXTURES & PATTERN STORY**

SCALE -

PRODUCTION MANAGERS  
ALICIA & CAMILLE

DESIGNED BY RAQUEL M JACKSON

DATE: 7-09-2022

DIRECTED BY HEIDI

DRAWN BY RAQUEL M JACKSON

DATE: 7-27-2022


ATTENTION THE  
DRAWING HAS BEEN APPROVED  
**FINAL DRAFT**  
READ & RECALCULATE DRAWING

These drawings represent visual concept and construction suggestions only. It is not the designer's responsibility to determine structural appropriateness of the design and the designer does not assume responsibility for improper engineering, construction, handling or use of this scenery.

This scenic design and these drawings are the sole property of Raquel M Jackson. By viewing these drawings you agree that you will not copy, duplicate, transfer or by any other means divulge their constants. In no way will you compromise the ownership rights of Raquel M Jackson



STANDING BANNER  
CAN BE PLACED ON SET  
NEAR BASKETBALL  
COURT

 

**RAQUEL M JACKSON**  
SCENIC PAINT/TEXTURES & PATTERN STORY  
SEE RENDERING FOR REFERENCE

QUANTITY X1

These drawings represent visual concept and construction suggestions only. It is not the designer's responsibility to determine structural appropriateness of the design and the designer does not assume responsibility for improper engineering, construction, handling or use of this scenery.  
This scenic design and these drawings are the sole property of Raquel M Jackson. By viewing these drawings you agree that you will not copy, duplicate, transfer or by any other means divulge their constants. In no way will you compromise the ownership rights of Raquel M Jackson

**25TH ANNUNL PUTNAM  
COUNTY SPELLING BEE**




**RAQUEL M JACKSON**




<b>SCENIC PAINT/TEXTURES &amp; PATTERN STORY</b>		SCALE -
PRODUCTION MANAGERS ALICIA & CAMILLE	DESIGNED BY RAQUEL M JACKSON	DATE: 7-09-2022
DIRECTED BY HEIDI	DRAWN BY RAQUEL M JACKSON	DATE: 7-27-2022



HANGING BANNERS  
ARE HUNG FROM THE  
TWO BEAMS THAT  
ARE CONNECTED  
TO THE BACK WALLS

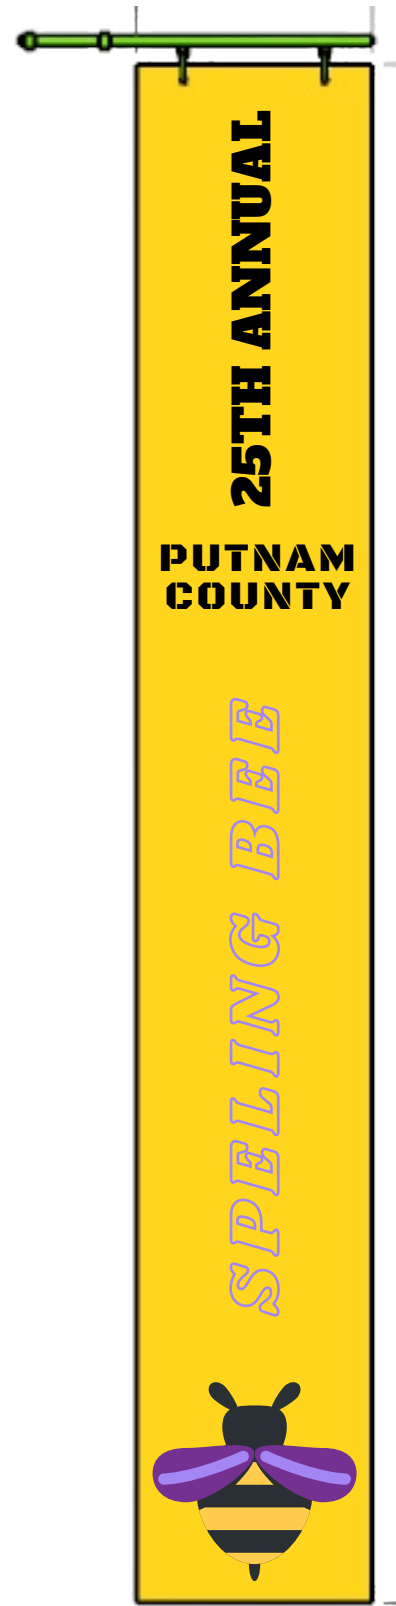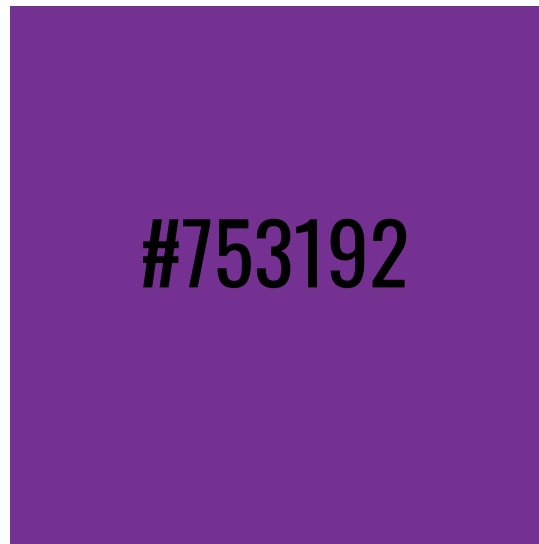 

QUANTITY X6

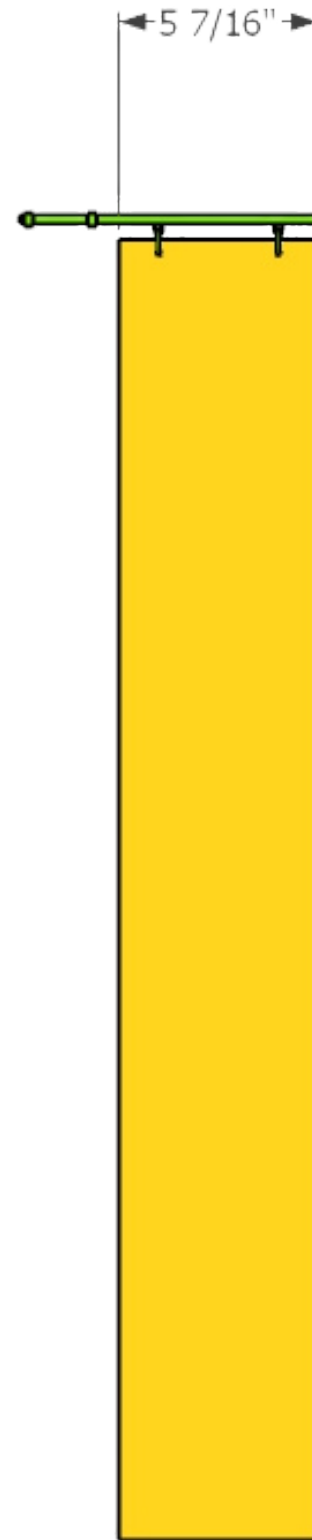

**RAQUEL M JACKSON**

SCENIC PAINT/TEXTURES & PATTERN STORY  
SEE RENDERING FOR REFERENCE

2' 11 7/16"

These drawings represent visual concept and construction suggestions only. It is not the designer's responsibility to determine structural appropriateness of the design and the designer does not assume responsibility for improper engineering, construction, handling or use of this scenery.

This scenic design and these drawings are the sole property of Raquel M Jackson. By viewing these drawings you agree that you will not copy, duplicate, transfer or by any other means divulge their constants. In no way will you compromise the ownership rights of Raquel M Jackson

**25TH ANNUNL PUTNAM  
COUNTY SPELLING BEE**

**RAQUEL M JACKSON**



**SCENIC PAINT/TEXTURES & PATTERN STORY**

SCALE -

PRODUCTION MANAGERS  
ALICIA & CAMILLE

DESIGNED BY RAQUEL M JACKSON

DATE: 7-09-2022

DIRECTED BY HEIDI

DRAWN BY RAQUEL M JACKSON

DATE: 7-27-2022






BANNER CAN BE MADE  
OUT OF CONTRUCTION  
PAPER



QUANTITY: THIS  
IS MORE OF A  
DIY USE YOUR  
BEST  
JUDGEMENT

**RAQUEL M JACKSON**  
SCENIC PAINT/TEXTURES & PATTERN STORY  
SEE RENDERING FOR REFERENCE

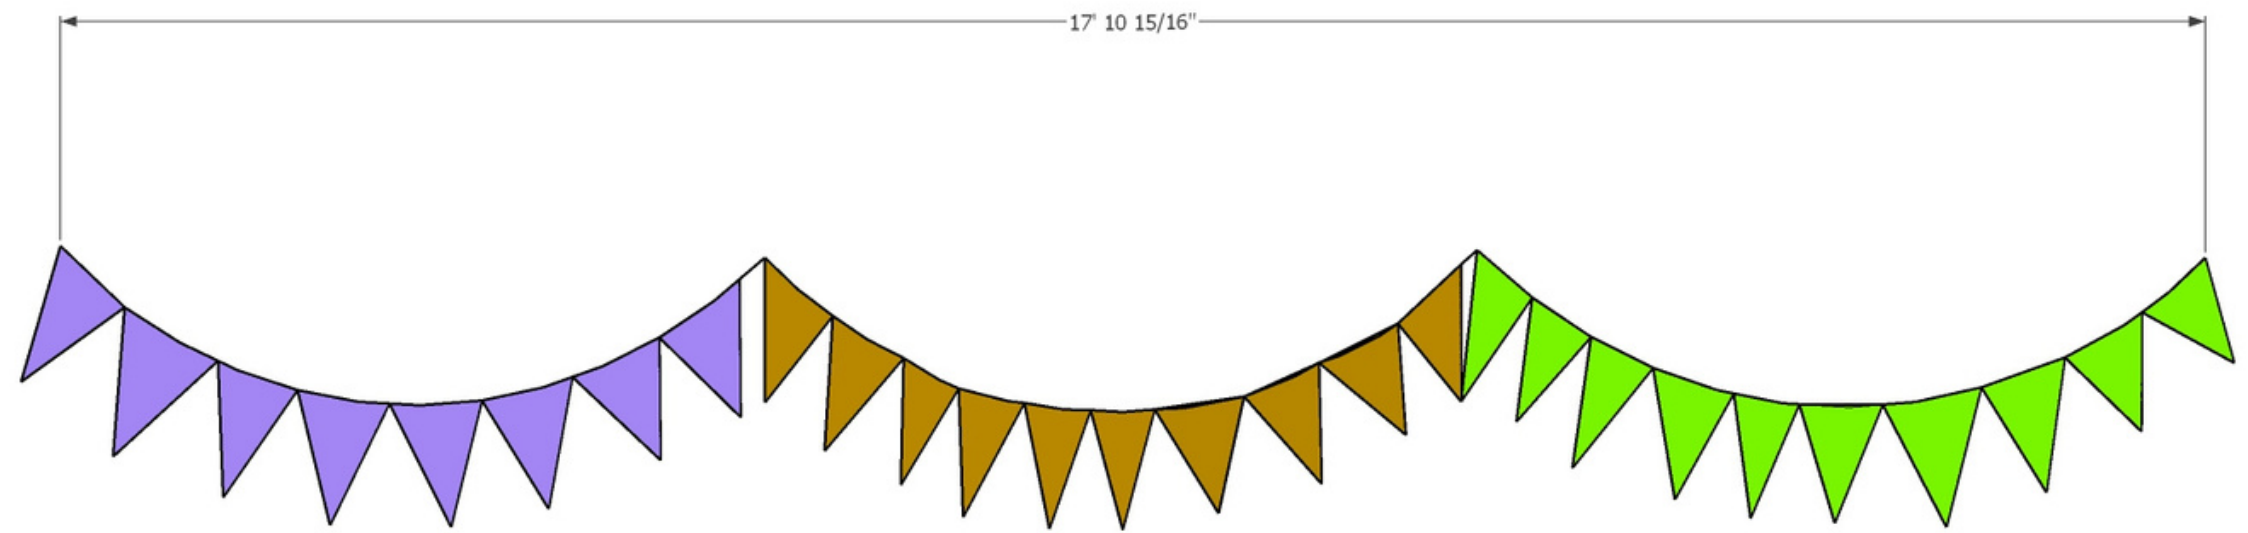

These drawings represent visual concept and construction suggestions only. It is not the designer's responsibility to determine structural appropriateness of the design and the designer does not assume responsibility for improper engineering, construction, handing or use of this scenery.  
This scenic design and these drawings are the sole property of Raquel M Jackson. By viewing these drawings you agree that you will not copy, duplicate, transfer or by any other means divulge their constants. In no way will you compromise the ownership rights of Raquel M Jackson

**25TH ANNUNL PUTNAM  
COUNTY SPELLING BEE**

**RAQUEL M JACKSON**

<b>SCENIC PAINT/TEXTURES &amp; PATTERN STORY</b>		SCALE -
PRODUCTION MANAGERS ALICIA & CAMILLE	DESIGNED BY RAQUEL M JACKSON	DATE: 7-09-2022
DIRECTED BY HEIDI	DRAWN BY RAQUEL M JACKSON	DATE: 7-27-2022




CONCESSIONS  
SIGNAGE ALL CAPS  
DISREGARD THE  
RENDERING

**RAQUEL M JACKSON**  
SCENIC PAINT/TEXTURES & PATTERN STORY  
SEE RENDERING FOR REFERENCE

5 13/16

2' 9 13/16

**CONCESSIONS**

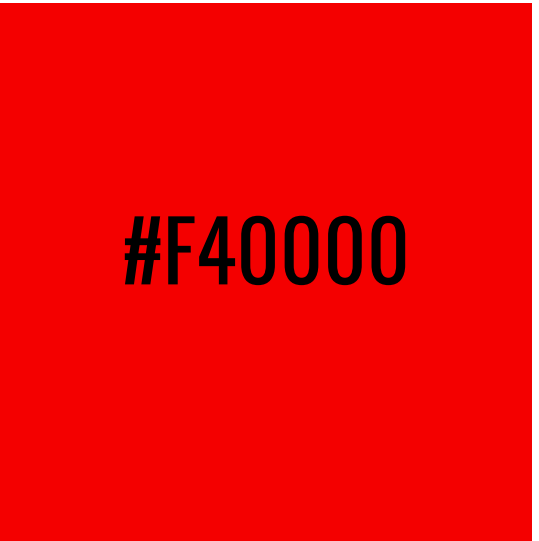

CONCESSIONS SIGNAGE IS NOW A SHADE OF RED

These drawings represent visual concept and construction suggestions only. It is not the designer's responsibility to determine structural appropriateness of the design and the designer does not assume responsibility for improper engineering, construction, handing or use of this scenery.

This scenic design and these drawings are the sole property of Raquel M Jackson. By viewing these drawings you agree that you will not copy, duplicate, transfer or by any other means divulge their constants. In no way will you compromise the ownership rights of Raquel M Jackson

**25TH ANNUNL PUTNAM  
COUNTY SPELLING BEE**



<b>SCENIC PAINT/TEXTURES &amp; PATTERN STORY</b>		SCALE -
PRODUCTION MANAGERS ALICIA & CAMILLE	DESIGNED BY RAQUEL M JACKSON	DATE: 7-09-2022
DIRECTED BY HEIDI	DRAWN BY RAQUEL M JACKSON	DATE: 7-31-2022






Three chairs can be the same chairs used in the theatre or if we can get grey chairs that will be nice.

Table can be a folding table 4ft dressed in tablecloth a light linen can be textured white or grey.



**FURNITURE DECOR PROPS LIST**

SEE RENDERING FOR REFERENCE

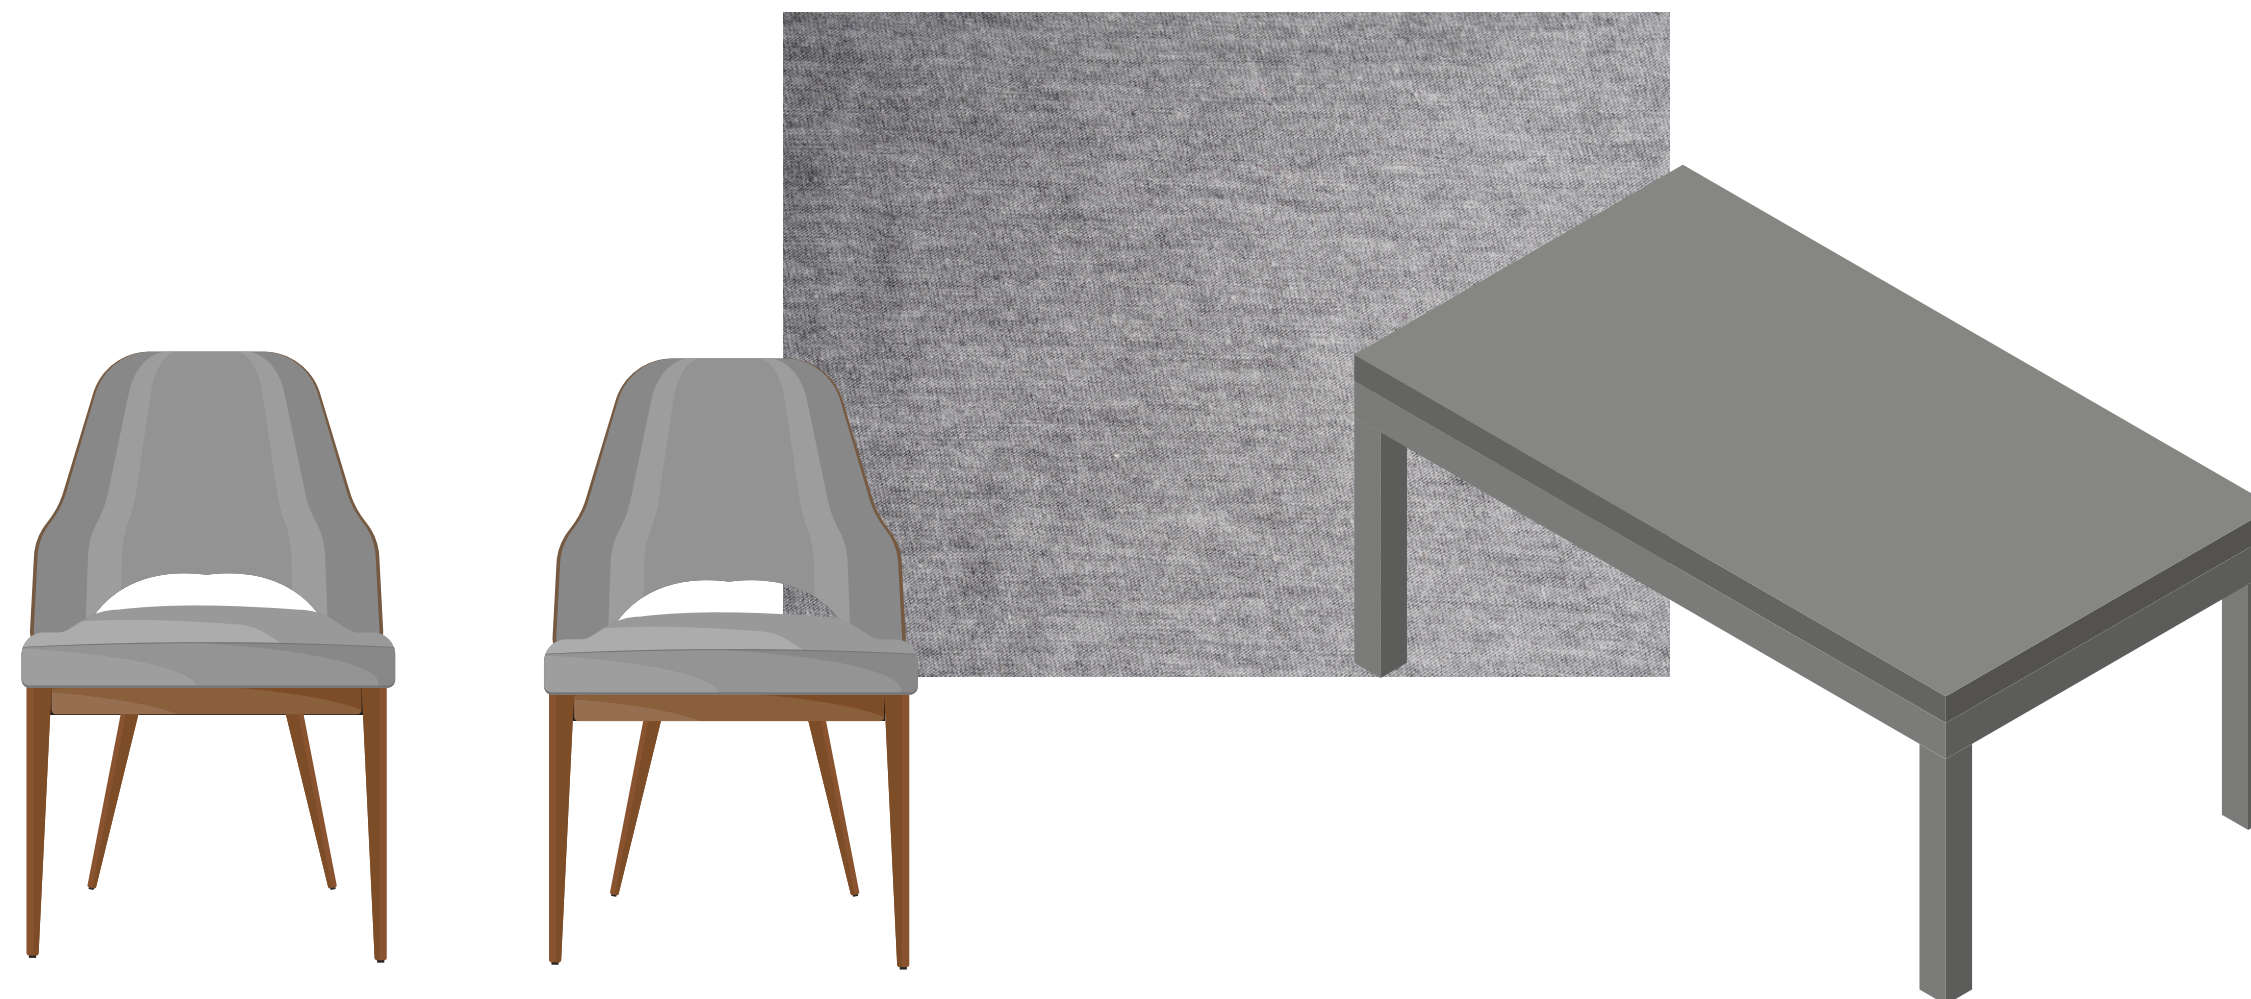

These drawings represent visual concept and construction suggestions only. It is not the designer's responsibility to determine structural appropriateness of the design and the designer does not assume responsibility for improper engineering, construction, handling or use of this scenery.

This scenic design and these drawings are the sole property of Raquel M Jackson. By viewing these drawings you agree that you will not copy, duplicate, transfer or by any other means divulge their constants. In no way will you compromise the ownership rights of Raquel M Jackson

**25TH ANNUNL PUTNAM COUNTY SPELLING BEE**



FURNITURE DECOR PROPS LIST		SCALE -
PRODUCTION MANAGERS ALICIA & CAMILLE	DESIGNED BY RAQUEL M JACKSON	DATE: 7-09-2022
DIRECTED BY HEIDI	DRAWN BY RAQUEL M JACKSON	DATE: 7-27-2022



# RAQUEL M JACKSON

## PROP/SET DRESS LIST

SEE RENDERING FOR REFERENCE

- First place trophy more like in the rendering
- Dictionary
- Yellow small flowers in a yellow/mustard vase
- T-shirt around chair can say something funny like "GOOD BYE"



These drawings represent visual concept and construction suggestions only. It is not the designer's responsibility to determine structural appropriateness of the design and the designer does not assume responsibility for improper engineering, construction, handling or use of this scenery.

This scenic design and these drawings are the sole property of Raquel M Jackson. By viewing these drawings you agree that you will not copy, duplicate, transfer or by any other means divulge their constants. In no way will you compromise the ownership rights of Raquel M Jackson

### 25TH ANNUNL PUTNAM COUNTY SPELLING BEE

**RAQUEL M JACKSON**

PROP/SET DRESS LIST		SCALE -
PRODUCTION MANAGERS ALICIA & CAMILLE	DESIGNED BY RAQUEL M JACKSON	DATE: 7-09-2022
DIRECTED BY HEIDI	DRAWN BY RAQUEL M JACKSON	DATE: 7-27-2022

ATTENTION THE DRAWING HAS BEEN APPROVED  
**FINAL DRAFT**  
READ TO PROCEED WITH CONSTRUCTION



MAKE 3 BENCHES  
ONE WITH JUST  
TOP TO SEAT ON  
RISER PLATFORM  
WITHOUT LEGS

BENCH




#FFD51E



**RAQUEL M JACKSON**

SCENIC PAINT/TEXTURES & PATTERN STORY

SEE RENDERING FOR REFERENCE

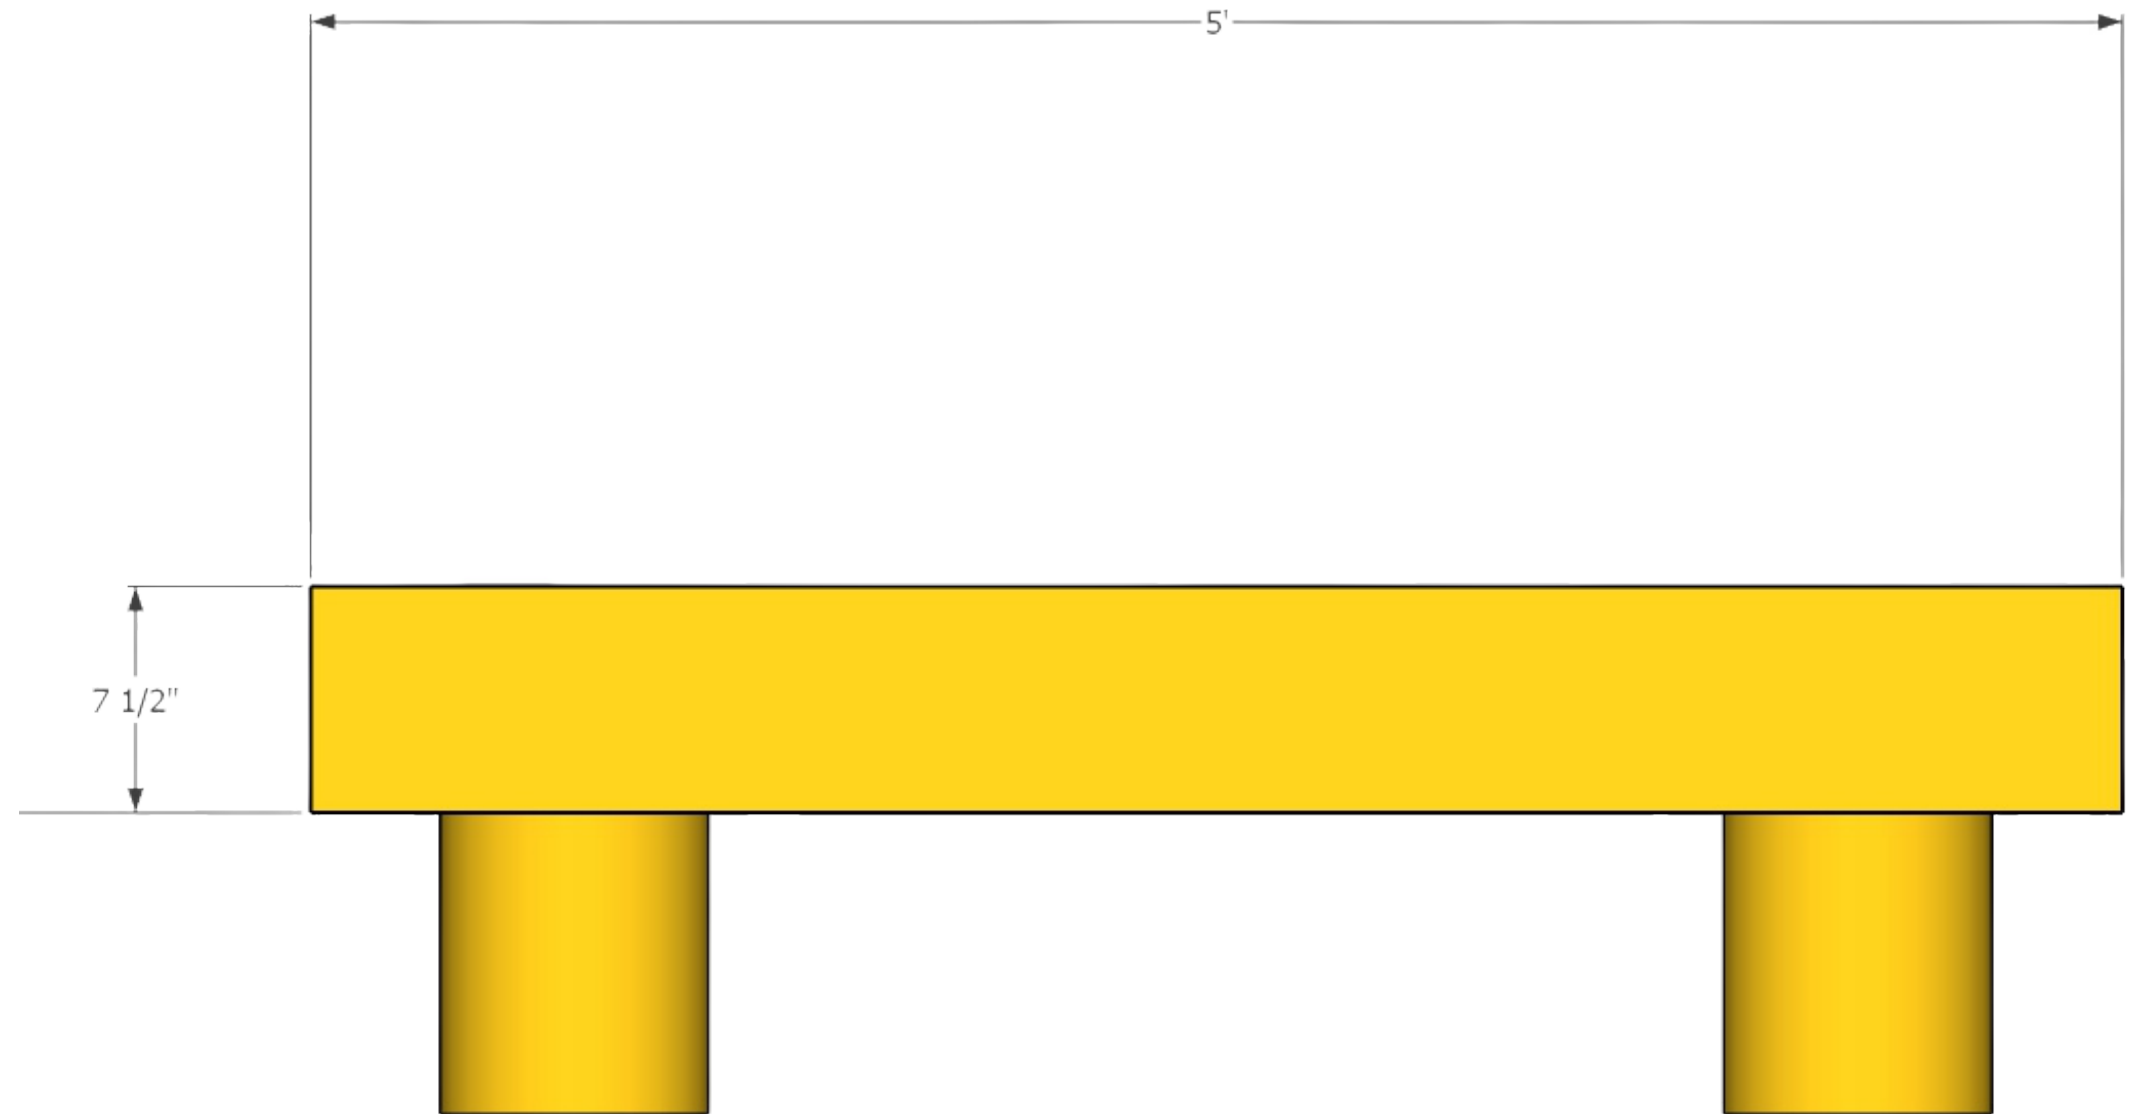

These drawings represent visual concept and construction suggestions only. It is not the designer's responsibility to determine structural appropriateness of the design and the designer does not assume responsibility for improper engineering, construction, handling or use of this scenery.

This scenic design and these drawings are the sole property of Raquel M Jackson. By viewing these drawings you agree that you will not copy, duplicate, transfer or by any other means divulge their constants. In no way will you compromise the ownership rights of Raquel M Jackson

**25TH ANNUNL PUTNAM  
COUNTY SPELLING BEE**

**RAQUEL M JACKSON**



**SCENIC PAINT/TEXTURES & PATTERN STORY**

SCALE -

PRODUCTION MANAGERS  
ALICIA & CAMILLE

DESIGNED BY RAQUEL M JACKSON

DATE: 7-09-2022


DIRECTED BY HEIDI

DRAWN BY RAQUEL M JACKSON

DATE: 7-27-2022



**BANNER WALL  
BAS COLORS  
ADD TEXTURE**

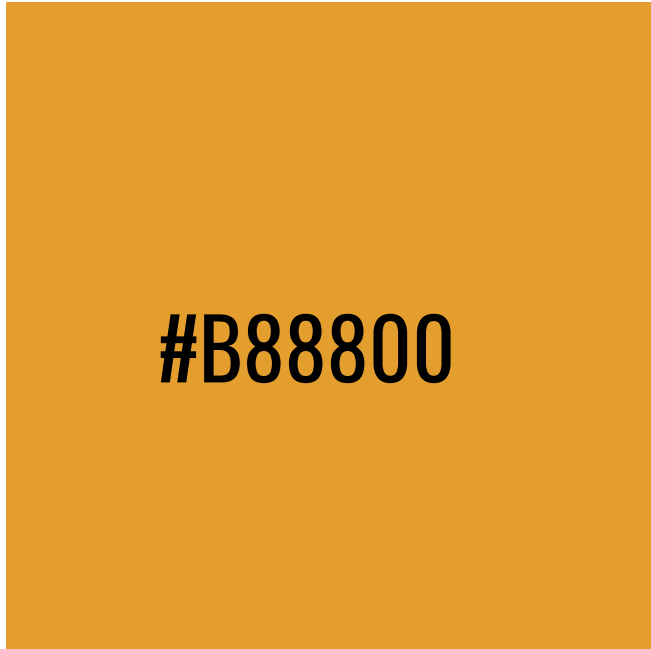


#B88800




#9D9E98

**CHAIR RAIL  
MOLDING**

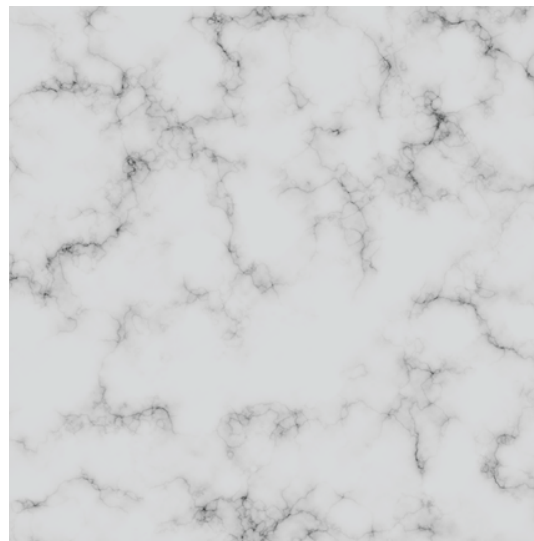

**RAQUEL M JACKSON**  
SCENIC PAINT/TEXTURES & PATTERN STORY  
SEE RENDERING FOR REFERENCE

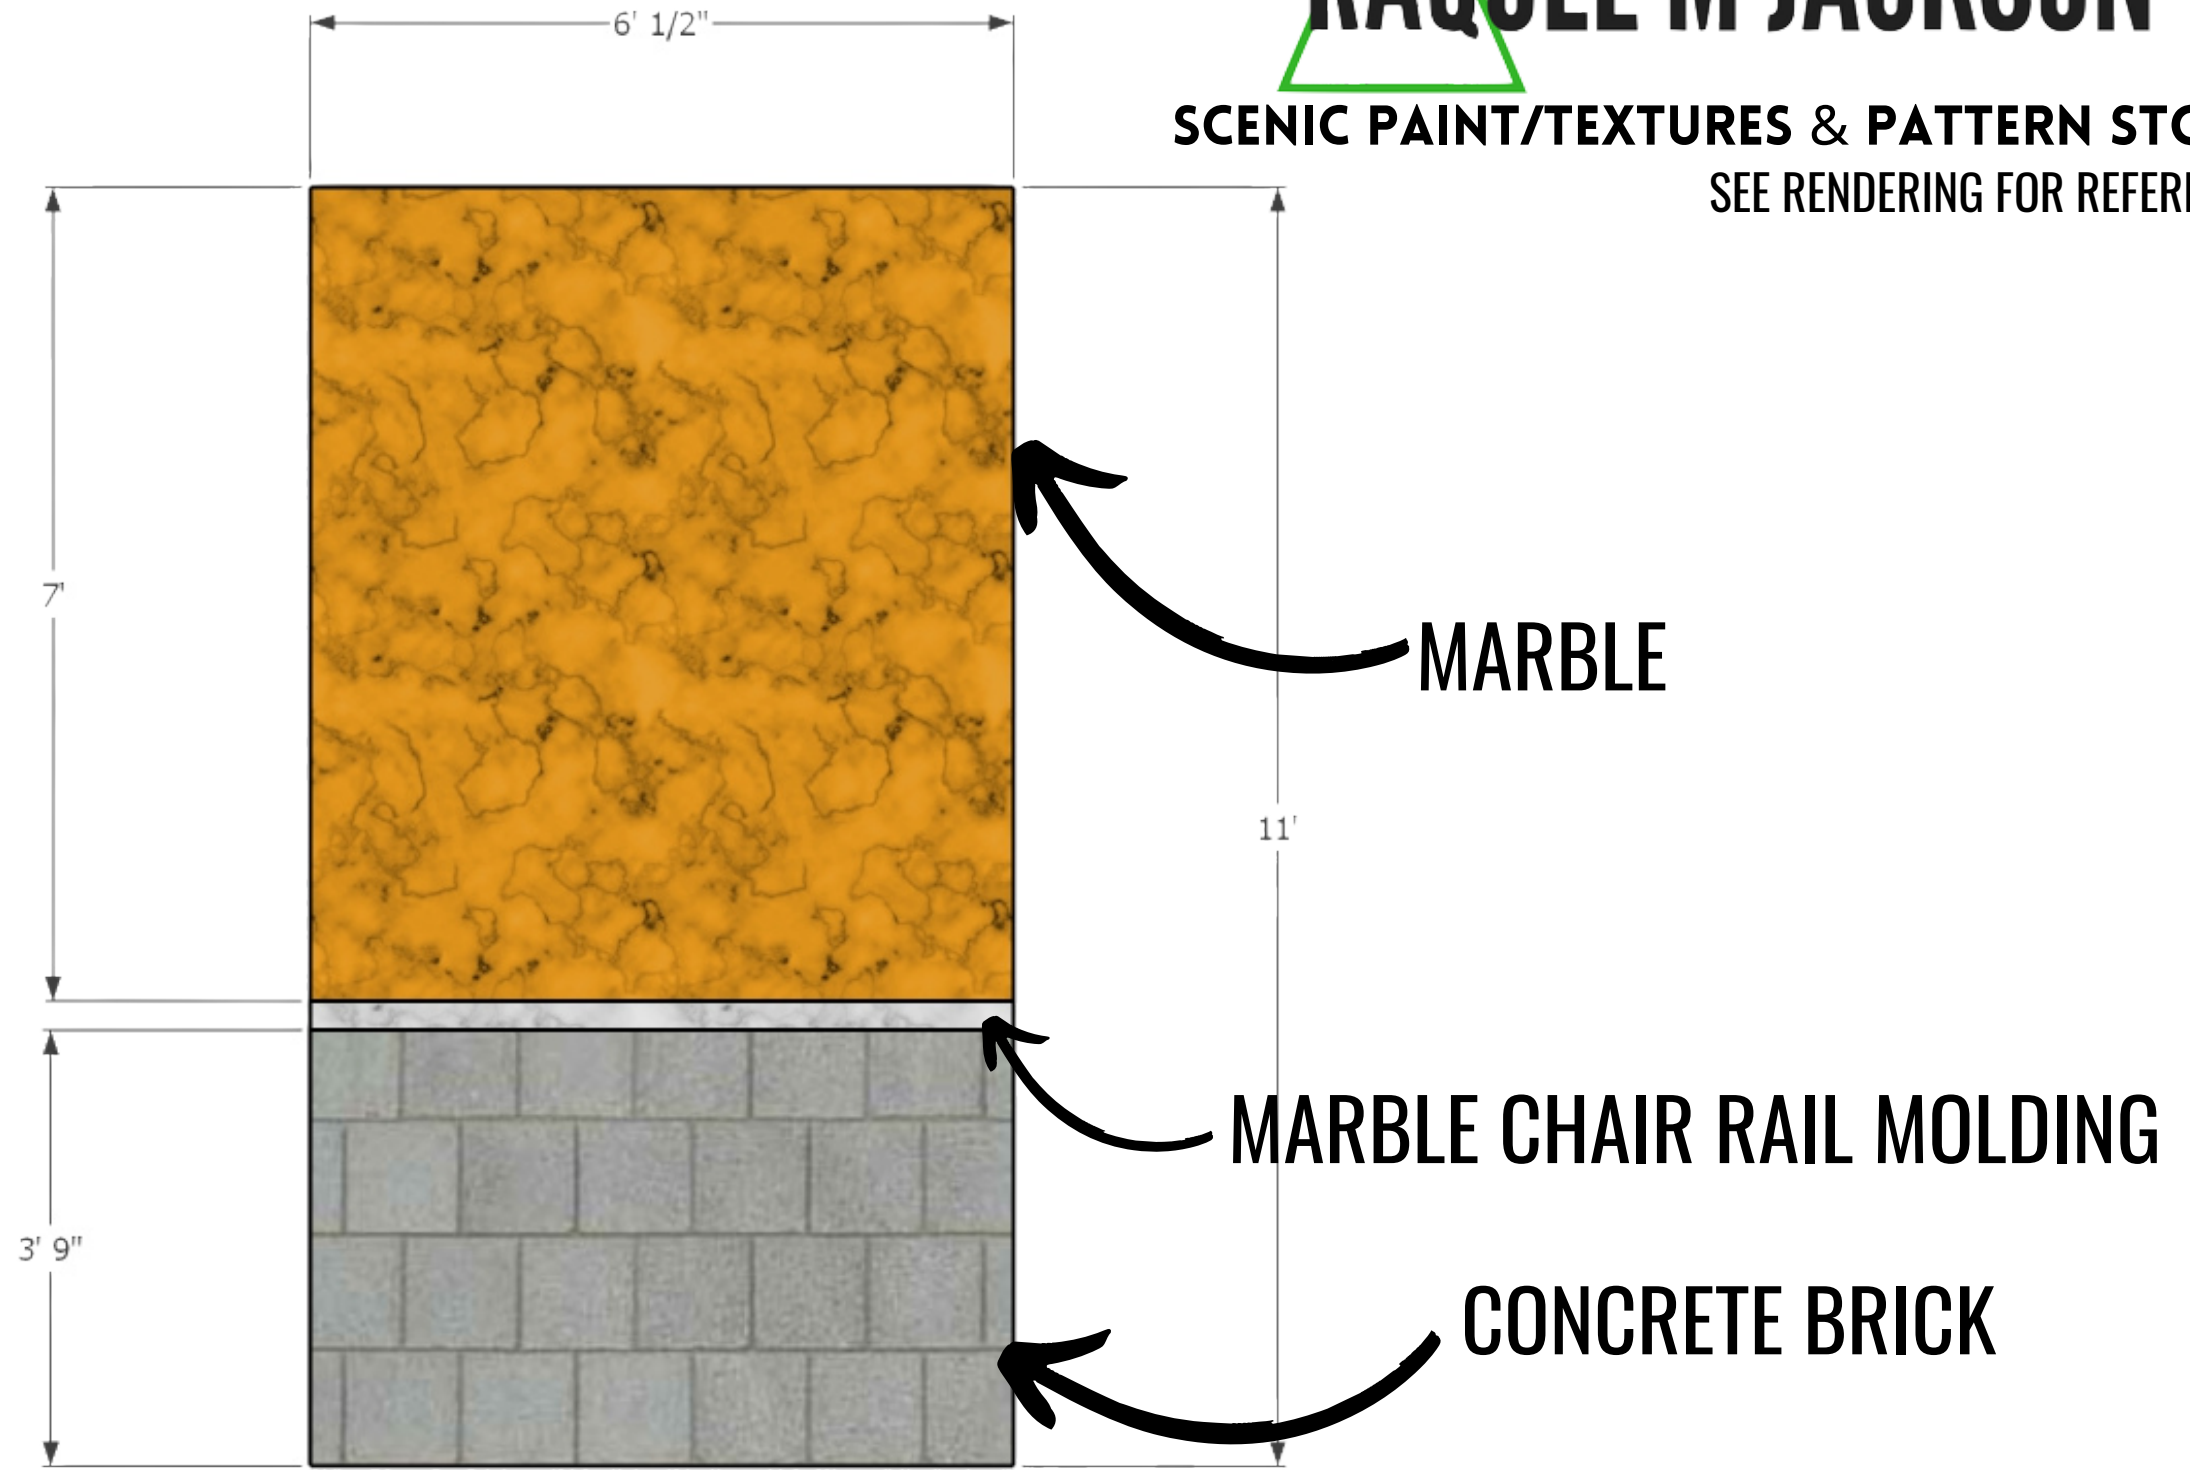

These drawings represent visual concept and construction suggestions only. It is not the designer's responsibility to determine structural appropriateness of the design and the designer does not assume responsibility for improper engineering, construction, handling or use of this scenery.

This scenic design and these drawings are the sole property of Raquel M Jackson. By viewing these drawings you agree that you will not copy, duplicate, transfer or by any other means divulge their constants. In no way will you compromise the ownership rights of Raquel M Jackson

**25TH ANNUNL PUTNAM  
COUNTY SPELLING BEE**

**RAQUEL M JACKSON**

<b>SCENIC PAINT/TEXTURES &amp; PATTERN STORY</b>		SCALE -
PRODUCTION MANAGERS ALICIA & CAMILLE	DESIGNED BY RAQUEL M JACKSON	DATE: 7-09-2022
DIRECTED BY HEIDI	DRAWN BY RAQUEL M JACKSON	DATE: 7-27-2022





CONCESSIONS WALL  
BASE COLOR ADD  
TEXTURE TO CONCRETE





#79F500



#999792

ADD TEXTURE  
TO WALL CONCRETE

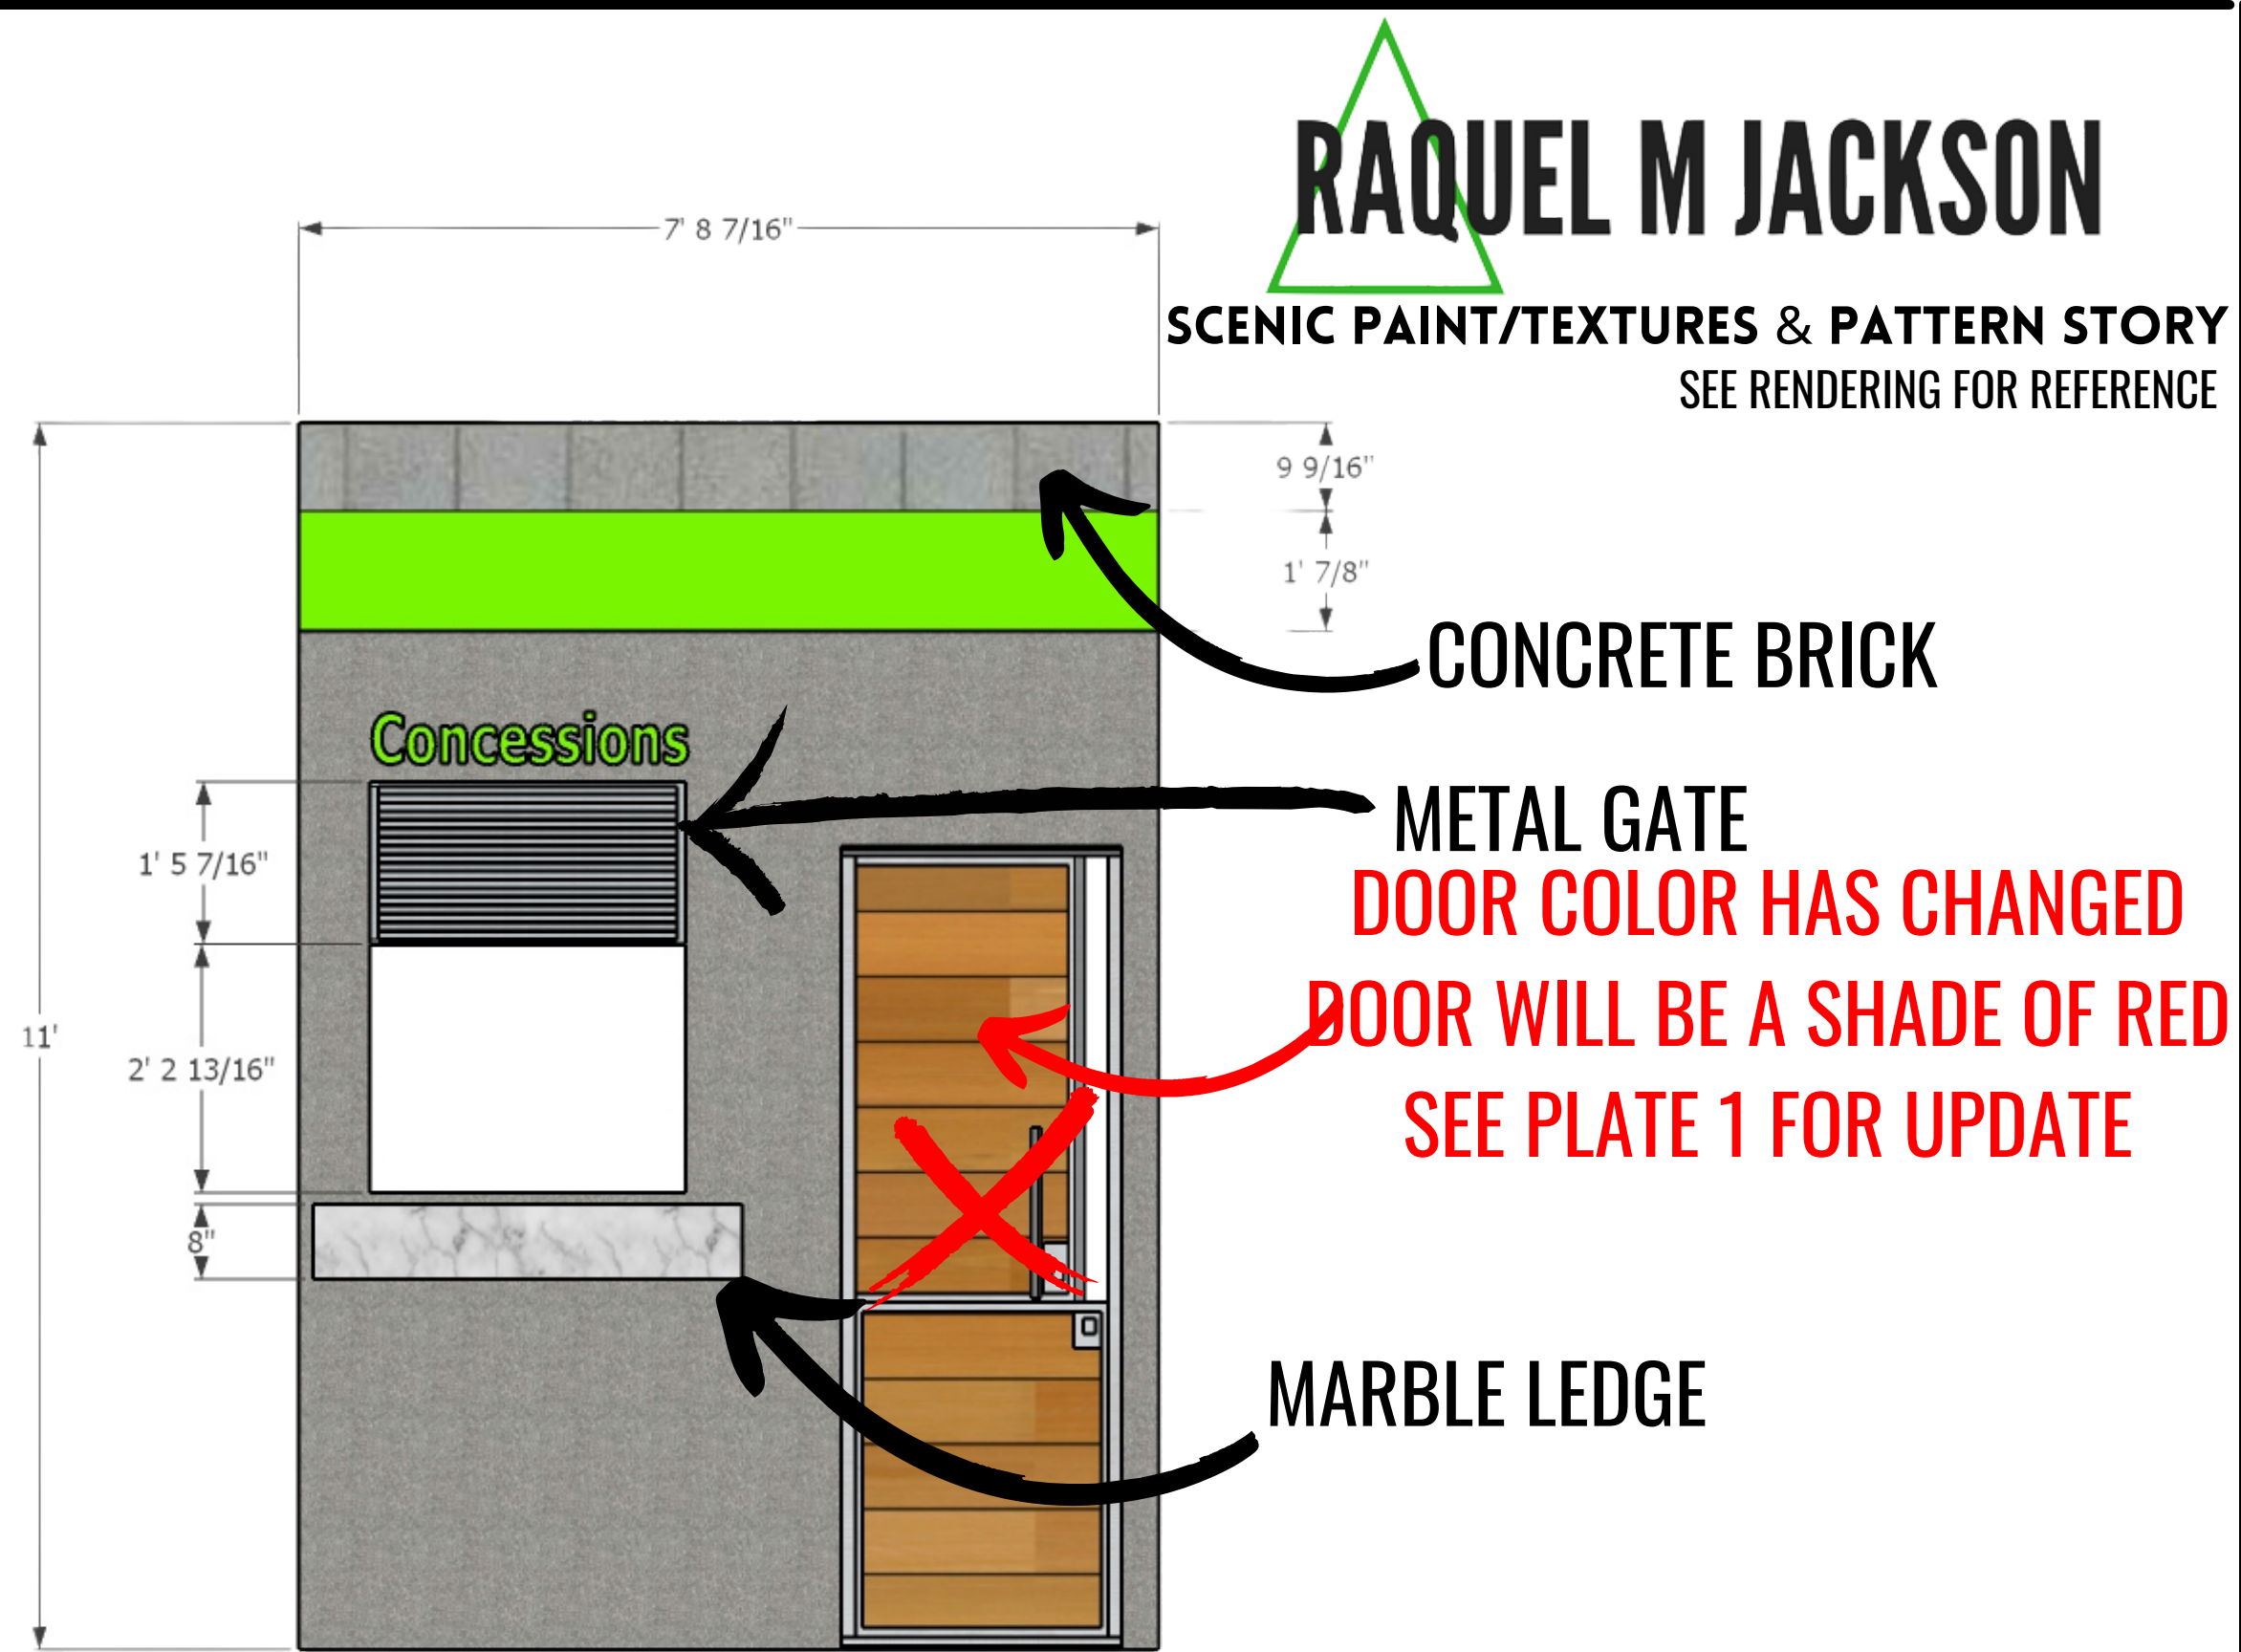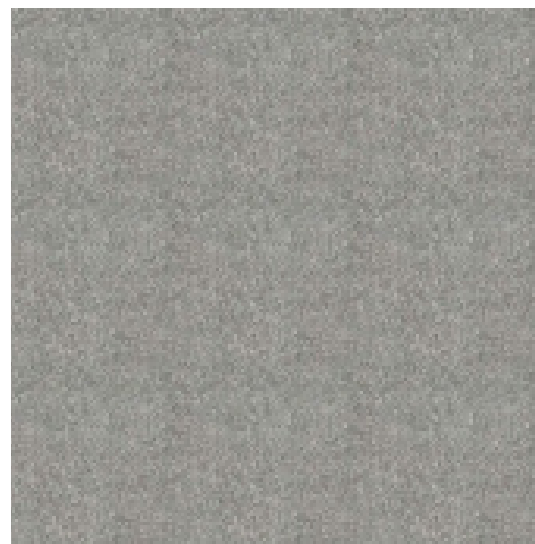

**RAQUEL M JACKSON**

SCENIC PAINT/TEXTURES & PATTERN STORY  
SEE RENDERING FOR REFERENCE

CONCRETE BRICK

METAL GATE  
**DOOR COLOR HAS CHANGED  
DOOR WILL BE A SHADE OF RED  
SEE PLATE 1 FOR UPDATE**

MARBLE LEDGE


These drawings represent visual concept and construction suggestions only. It is not the designer's responsibility to determine structural appropriateness of the design and the designer does not assume responsibility for improper engineering, construction, handling or use of this scenery.  
This scenic design and these drawings are the sole property of Raquel M Jackson. By viewing these drawings you agree that you will not copy, duplicate, transfer or by any other means divulge their constants. In no way will you compromise the ownership rights of Raquel M Jackson

**25TH ANNUNL PUTNAM  
COUNTY SPELLING BEE**


<b>SCENIC PAINT/TEXTURES &amp; PATTERN STORY</b>		SCALE -
PRODUCTION MANAGERS ALICIA & CAMILLE	DESIGNED BY RAQUEL M JACKSON	DATE: 7-09-2022
DIRECTED BY HEIDI	DRAWN BY RAQUEL M JACKSON	DATE: 7-27-2022



WINDOW COLOR  
DO NOT PAINT USE  
GELS TO MASK FOR  
LIGHT TO BLEED  
THROUGHOUT OR BEST  
OPTION

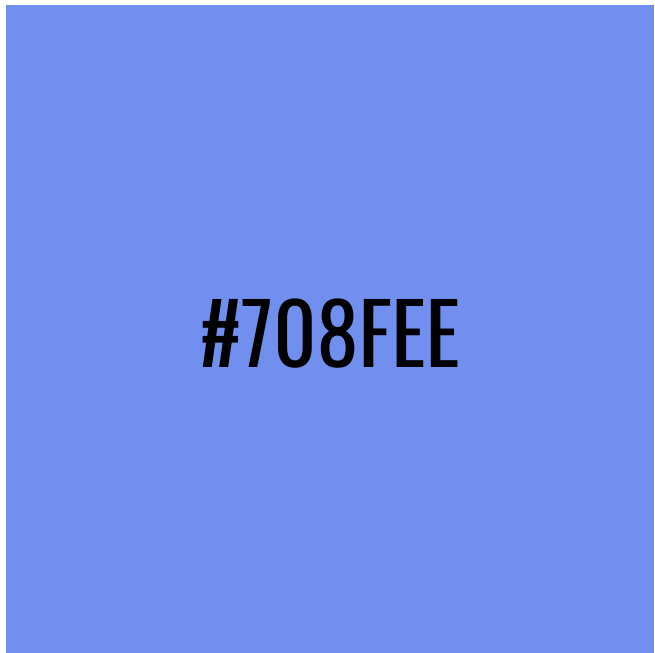

#708FEE

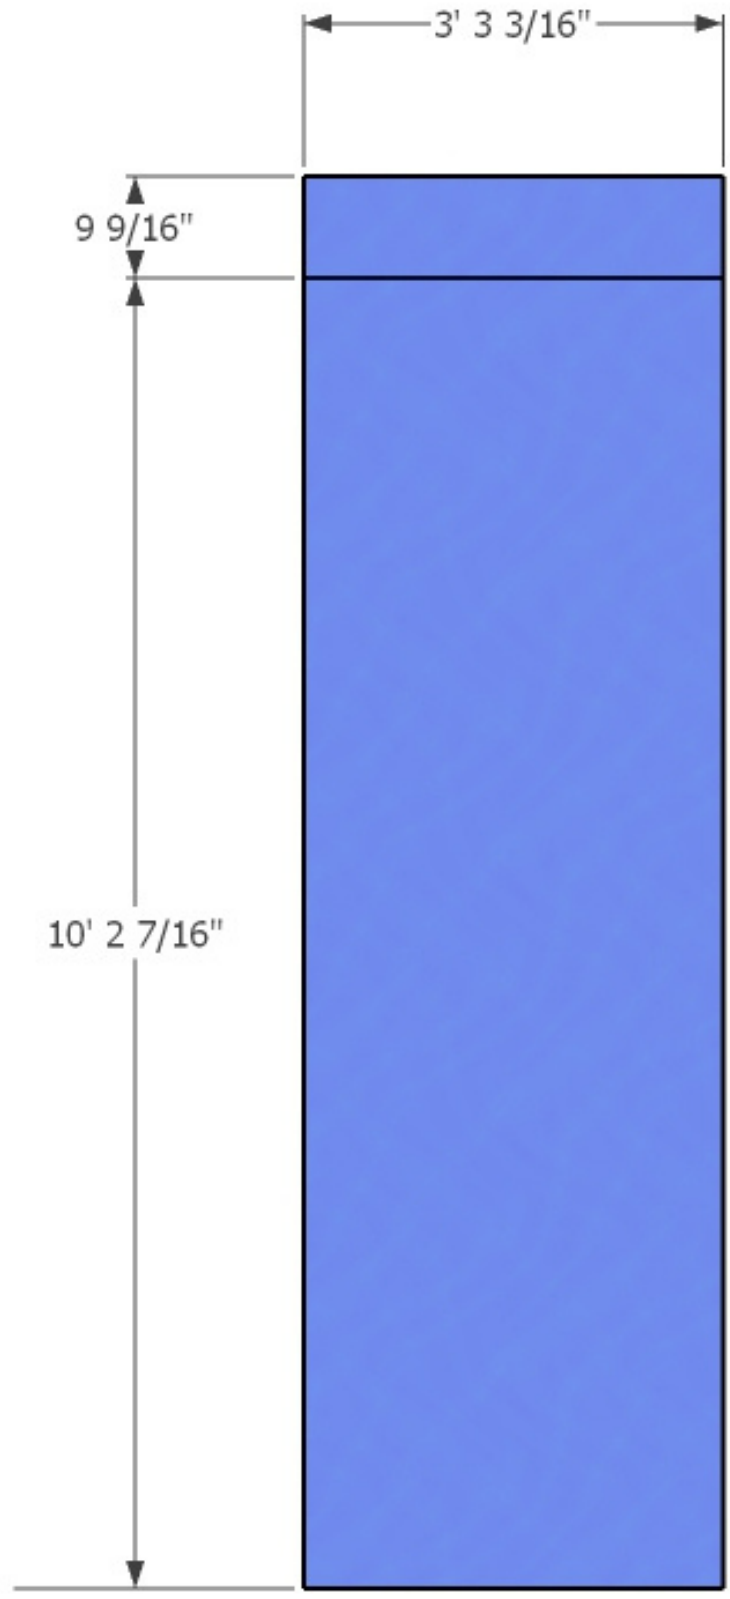

**RAQUEL M JACKSON**  
SCENIC PAINT/TEXTURES & PATTERN STORY  
SEE RENDERING FOR REFERENCE

These drawings represent visual concept and construction suggestions only. It is not the designer's responsibility to determine structural appropriateness of the design and the designer does not assume responsibility for improper engineering, construction, handling or use of this scenery.

This scenic design and these drawings are the sole property of Raquel M Jackson. By viewing these drawings you agree that you will not copy, duplicate, transfer or by any other means divulge their constants. In no way will you compromise the ownership rights of Raquel M Jackson

**25TH ANNUNL PUTNAM  
COUNTY SPELLING BEE**

**RAQUEL M JACKSON**

<b>SCENIC PAINT/TEXTURES &amp; PATTERN STORY</b>		SCALE -
PRODUCTION MANAGERS ALICIA & CAMILLE	DESIGNED BY RAQUEL M JACKSON	DATE: 7-09-2022
DIRECTED BY HEIDI	DRAWN BY RAQUEL M JACKSON	DATE: 7-27-2022



# BASKETBALL WALL





#79F500



#999792

ADD BASKETBALLS INTO "WIRE" WALL IF YOU CAN'T FIND AS MANY TO FILL THE SPACE USE ORANGE BALLS AS FILLERS

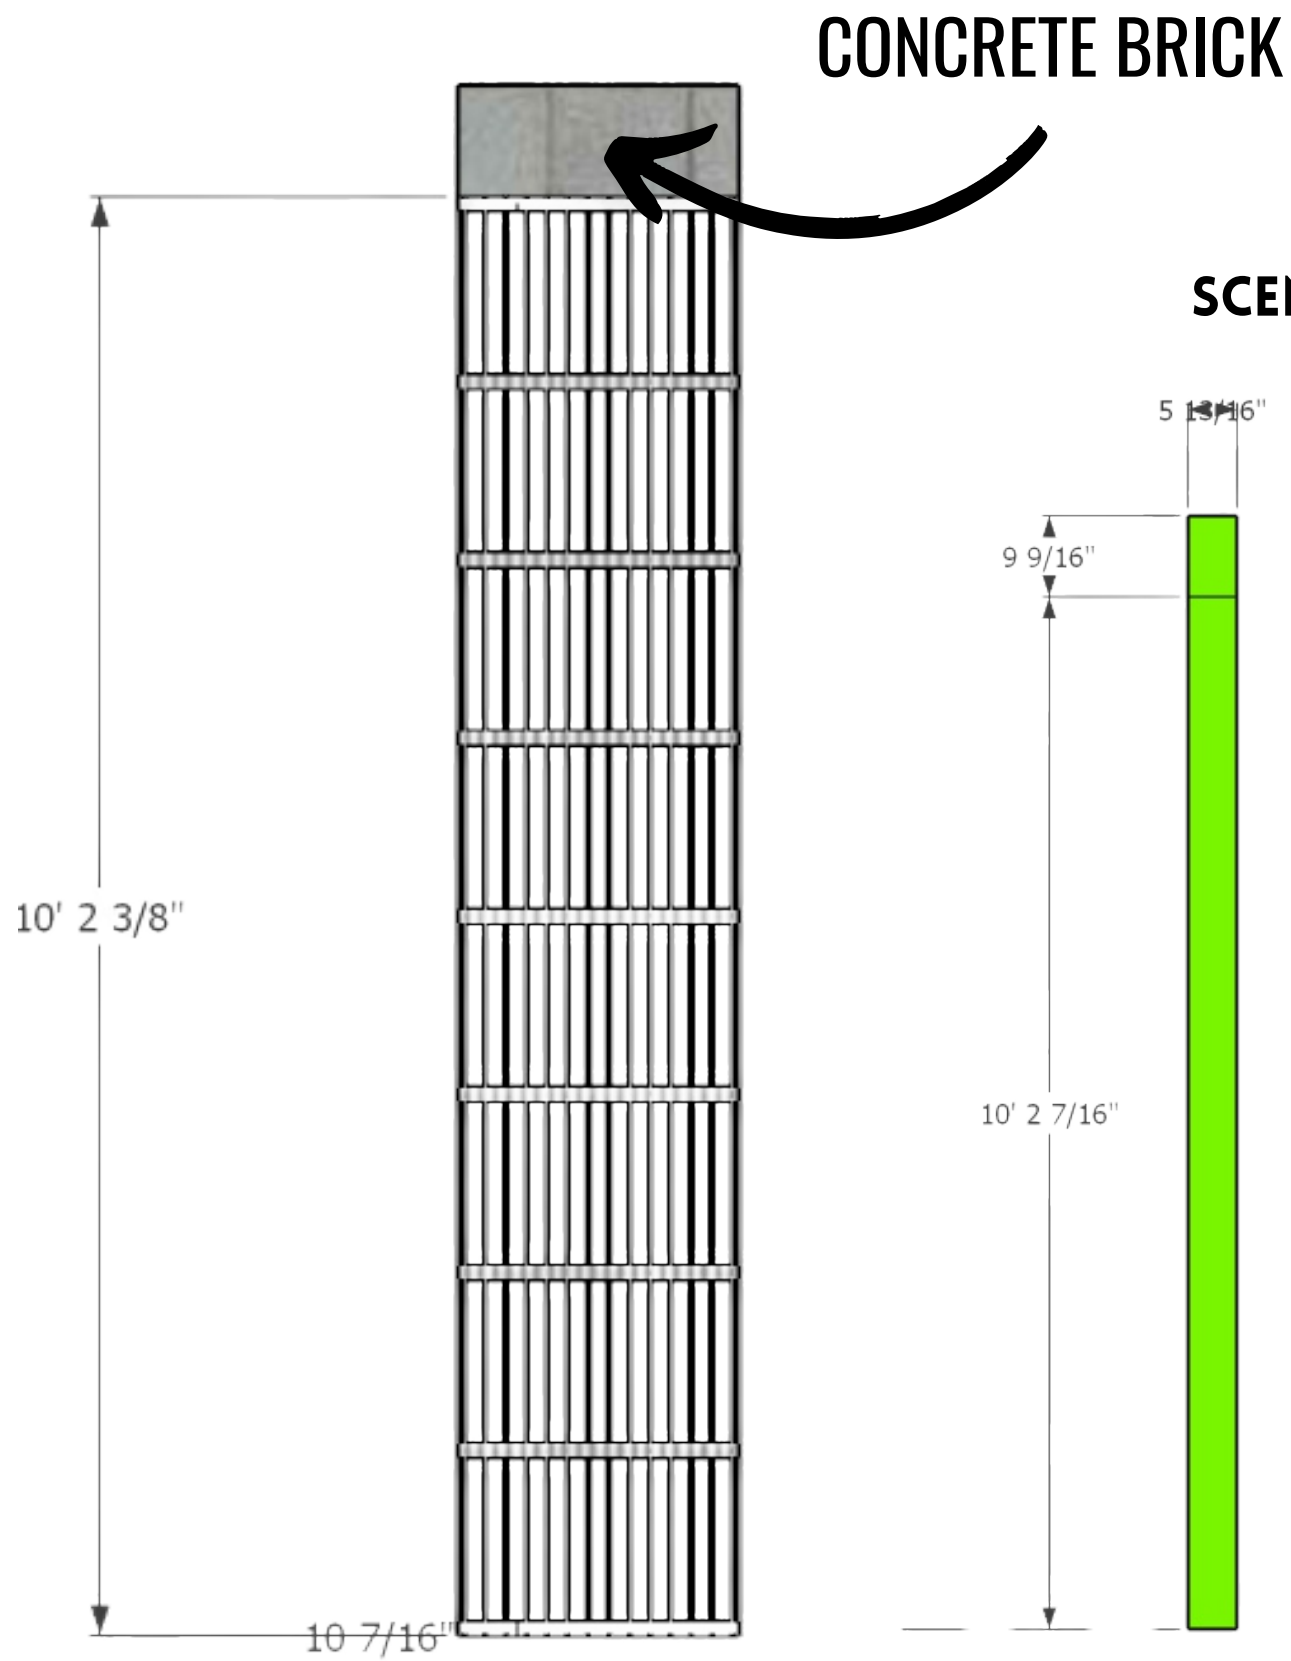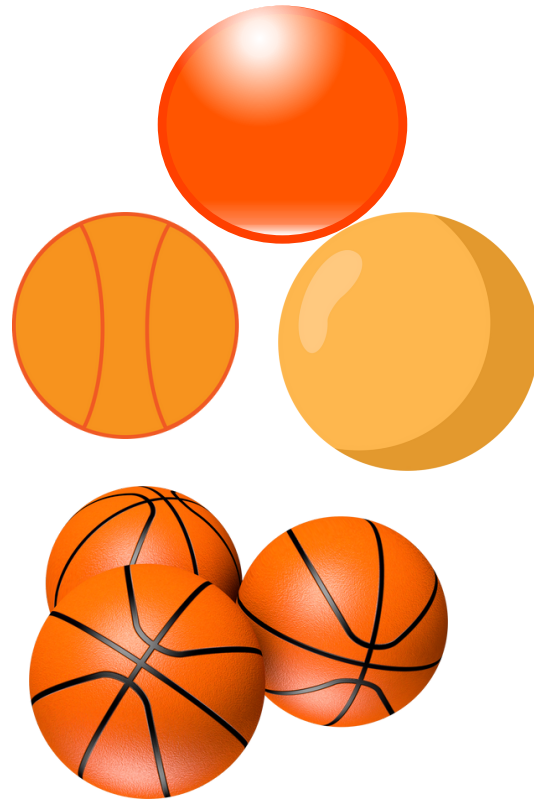

**RAQUEL M JACKSON**

SCENIC PAINT/TEXTURES & PATTERN STORY  
SEE RENDERING FOR EFERENCE

These drawings represent visual concept and construction suggestions only. It is not the designer's responsibility to determine structural appropriateness of the design and the designer does not assume responsibility for improper engineering, construction, handing or use of this scenery.

This scenic design and these drawings are the sole property of Raquel M Jackson. By viewing these drawings you agree that you will not copy, duplicate, transfer or by any other means divulge their constants. In no way will you compromise the ownership rights of Raquel M Jackson

**25TH ANNUNL PUTNAM COUNTY SPELLING BEE**

**RAQUEL M JACKSON**



**SCENIC PAINT/TEXTURES & PATTERN STORY**

SCALE -

PRODUCTION MANAGERS  
ALICIA & CAMILLE

DESIGNED BY RAQUEL M JACKSON

DATE: 7-09-2022

DIRECTED BY HEIDI


DRAWN BY RAQUEL M JACKSON

DATE: 7-27-2022





# JESUS DOOR

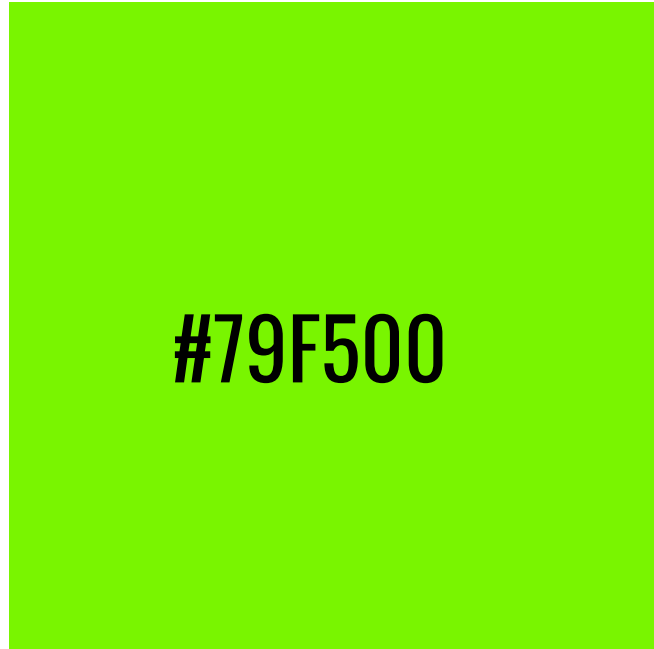


#79F500



#999792

**BEST MATCH  
WOOD FOR DOOR  
LOWEST GLOSS ON  
FINISH**

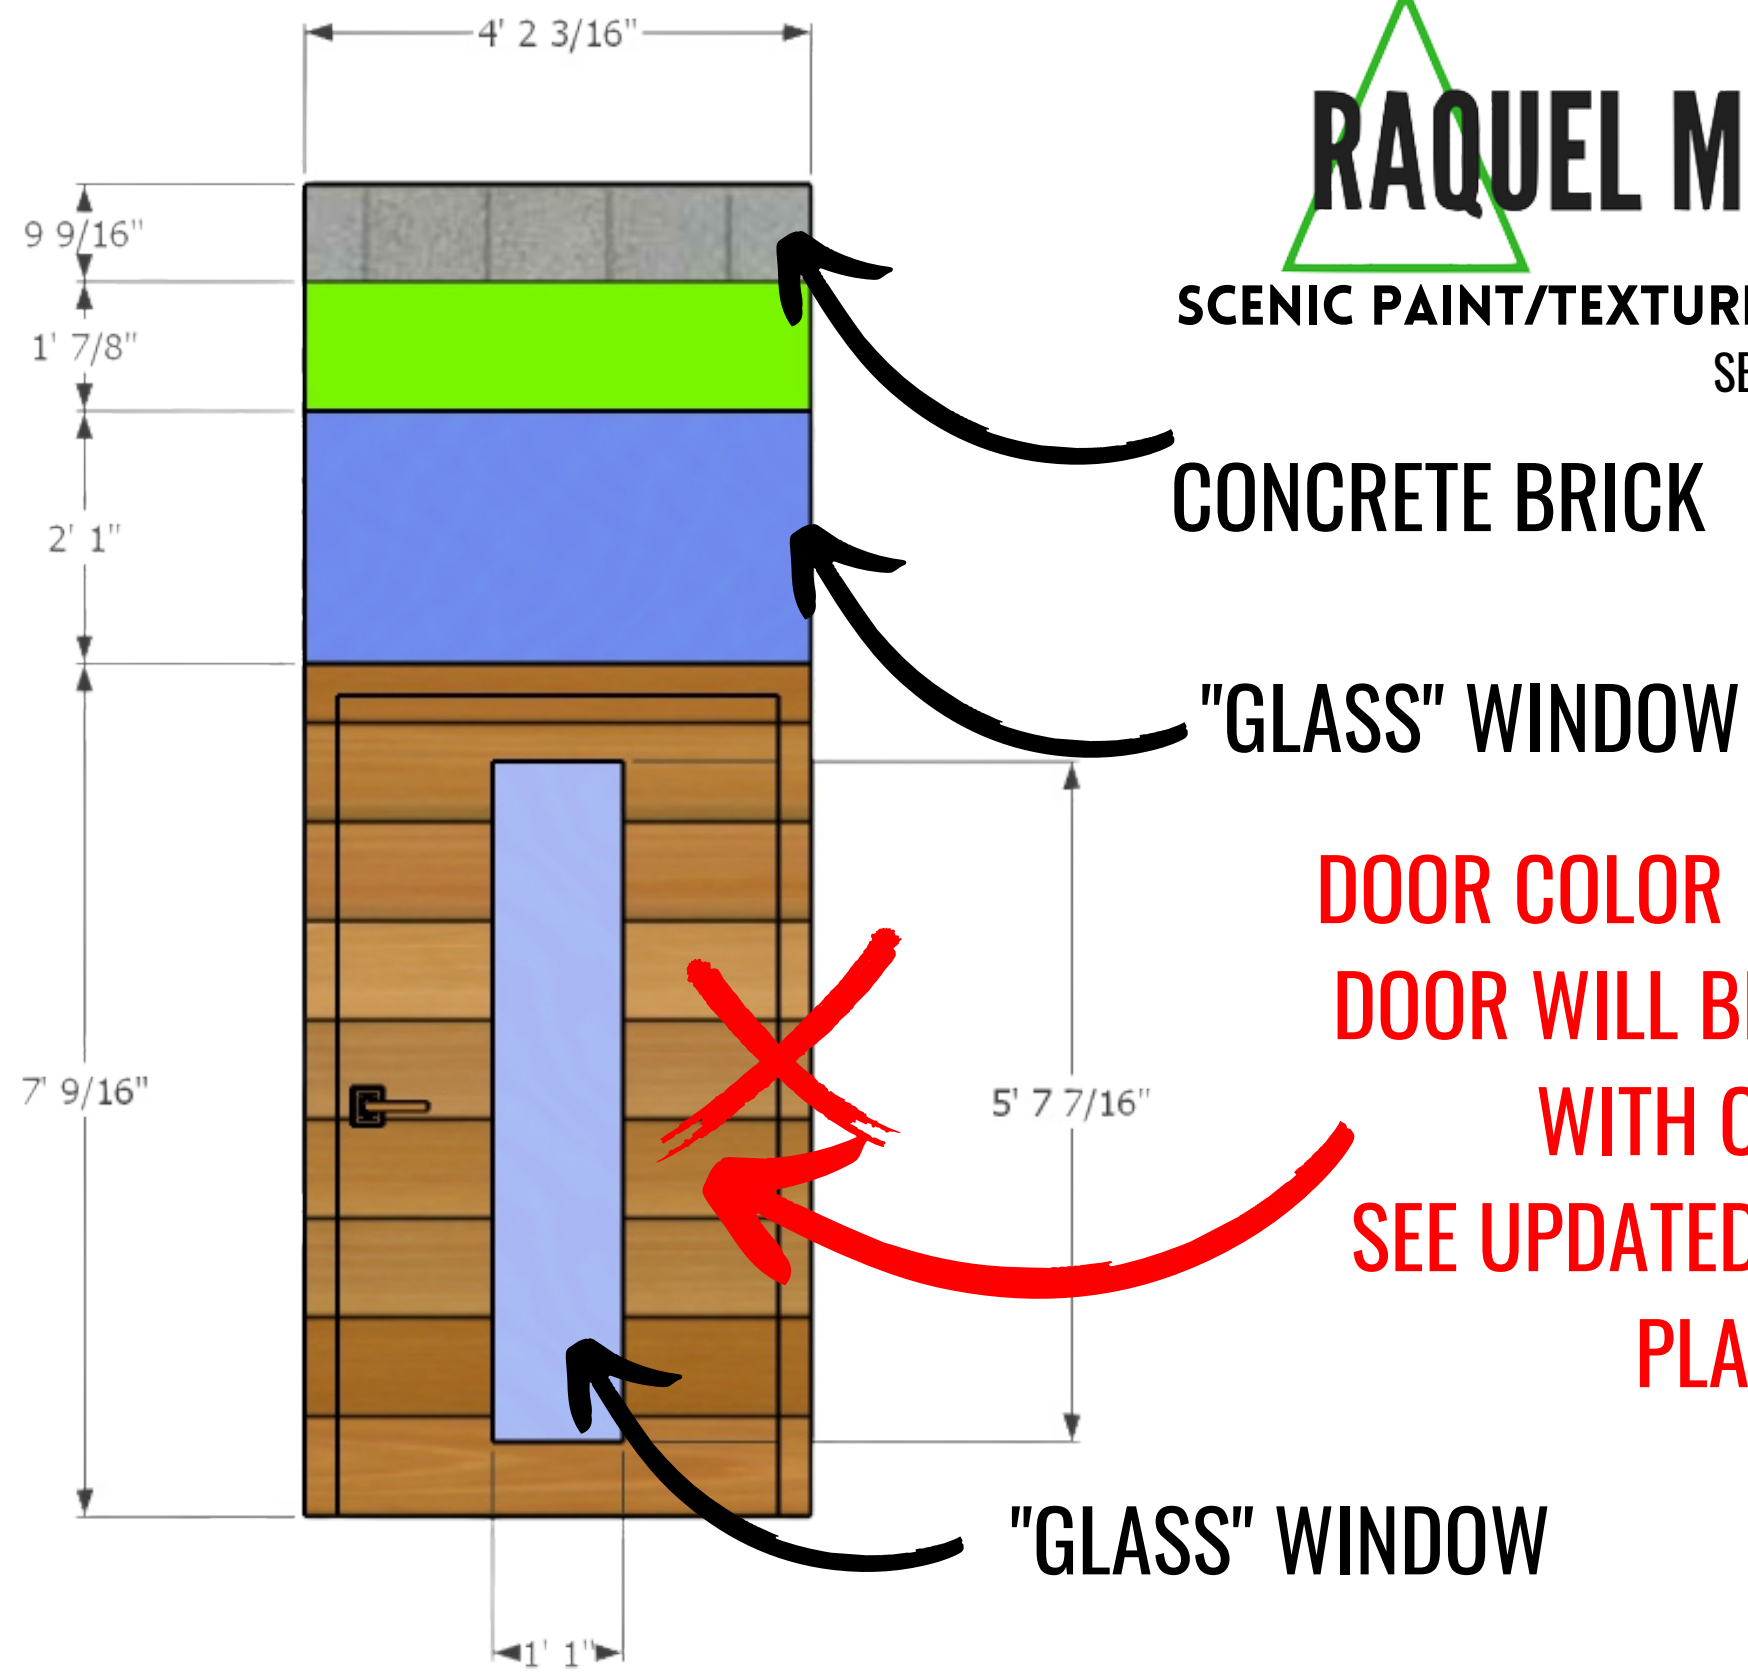

**RAQUEL M JACKSON**

SCENIC PAINT/TEXTURES & PATTERN STORY  
SEE RENDERING FOR REFERENCE

CONCRETE BRICK

"GLASS" WINDOW

**DOOR COLOR HAS CHANGED  
DOOR WILL BE A SKY BLUE  
WITH CLOUDS  
SEE UPDATED RENDERING  
PLATE 1**

"GLASS" WINDOW

These drawings represent visual concept and construction suggestions only. It is not the designer's responsibility to determine structural appropriateness of the design and the designer does not assume responsibility for improper engineering, construction, handling or use of this scenery.

This scenic design and these drawings are the sole property of Raquel M Jackson. By viewing these drawings you agree that you will not copy, duplicate, transfer or by any other means divulge their constants. In no way will you compromise the ownership rights of Raquel M Jackson

**25TH ANNUNL PUTNAM  
COUNTY SPELLING BEE**

**RAQUEL M JACKSON**



**SCENIC PAINT/TEXTURES & PATTERN STORY**

SCALE -

PRODUCTION MANAGERS  
ALICIA & CAMILLE

DESIGNED BY RAQUEL M JACKSON

DATE: 7-09-2022


DIRECTED BY HEIDI

DRAWN BY RAQUEL M JACKSON

DATE: 7-27-2022



WALL BEAM  
BEST MATCH WOOD  
LOWEST GLOSS ON  
FINISH

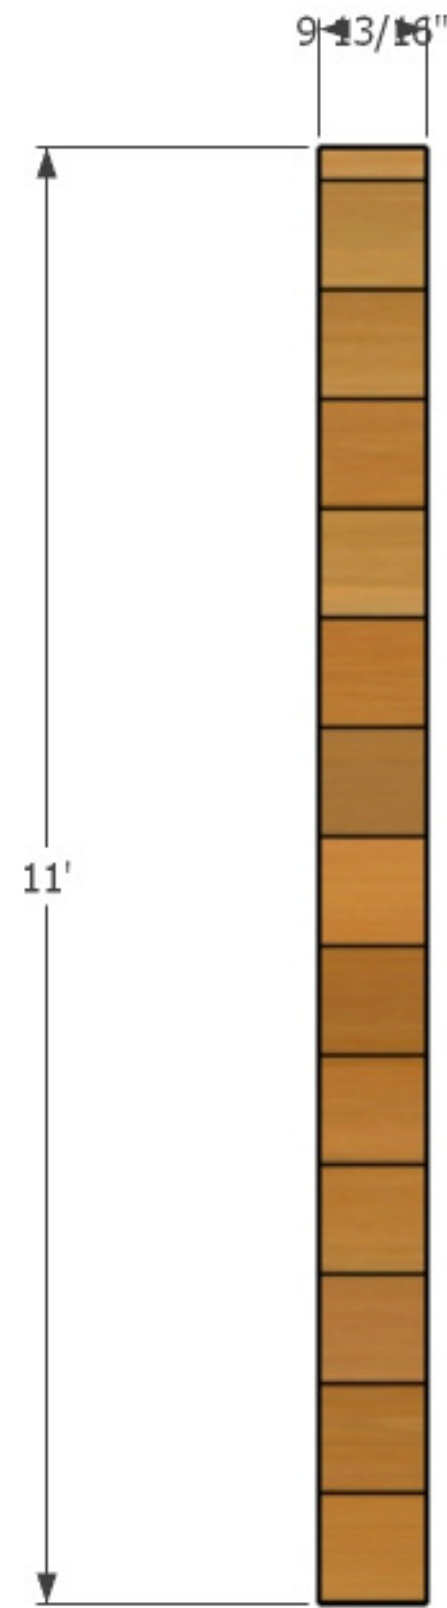

**RAQUEL M JACKSON**  
SCENIC PAINT/TEXTURES & PATTERN STORY  
SEE RENDERING FOR REFERENCE

These drawings represent visual concept and construction suggestions only. It is not the designer's responsibility to determine structural appropriateness of the design and the designer does not assume responsibility for improper engineering, construction, handling or use of this scenery.

This scenic design and these drawings are the sole property of Raquel M Jackson. By viewing these drawings you agree that you will not copy, duplicate, transfer or by any other means divulge their constants. In no way will you compromise the ownership rights of Raquel M Jackson

**25TH ANNUNL PUTNAM  
COUNTY SPELLING BEE**

**RAQUEL M JACKSON**

<b>SCENIC PAINT/TEXTURES &amp; PATTERN STORY</b>		SCALE -
PRODUCTION MANAGERS ALICIA & CAMILLE	DESIGNED BY RAQUEL M JACKSON	DATE: 7-09-2022
DIRECTED BY HEIDI	DRAWN BY RAQUEL M JACKSON	DATE: 7-27-2022

ATTENTION THE  
DRAWING HAS BEEN APPROVED  
**FINAL DRAFT**  
READ BEFORE USE DRAWING

# GENDER NUTRAL BATHROOM



**RAQUEL M JACKSON**  
 SCENIC PAINT/TEXTURES & PATTERN STORY  
 SEE RENDERING FOR REFERENCE

**DOOR SIZE HAS CHANGED  
 SEE PLATE 1 FOR UPDATE**

These drawings represent visual concept and construction suggestions only. It is not the designer's responsibility to determine structural appropriateness of the design and the designer does not assume responsibility for improper engineering, construction, handling or use of this scenery.

This scenic design and these drawings are the sole property of Raquel M Jackson. By viewing these drawings you agree that you will not copy, duplicate, transfer or by any other means divulge their constants. In no way will you compromise the ownership rights of Raquel M Jackson

## 25TH ANNUNL PUTNAM COUNTY SPELLING BEE

<b>SCENIC PAINT/TEXTURES &amp; PATTERN STORY</b>		SCALE -
PRODUCTION MANAGERS ALICIA & CAMILLE	DESIGNED BY RAQUEL M JACKSON	DATE: 7-09-2022
DIRECTED BY HEIDI	DRAWN BY RAQUEL M JACKSON	DATE: 7-27-2022







FLOOR COLOR IS NOW A SHADE OF GREY




BASKETBALL OUTLINE

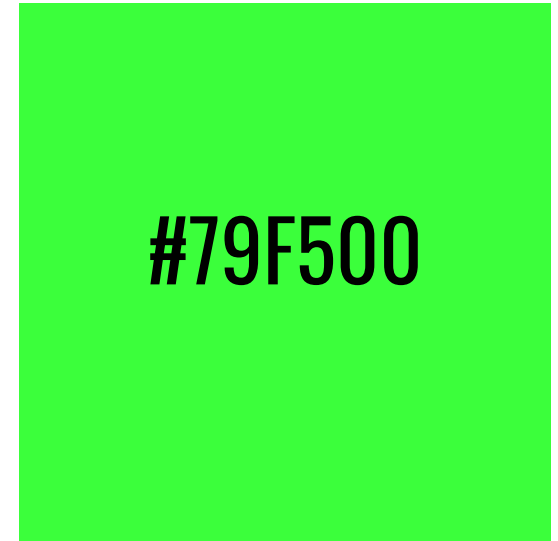 

**RAQUEL M JACKSON**

SCENIC PAINT/TEXTURES & PATTERN STORY  
SEE RENDERING FOR REFERENCE

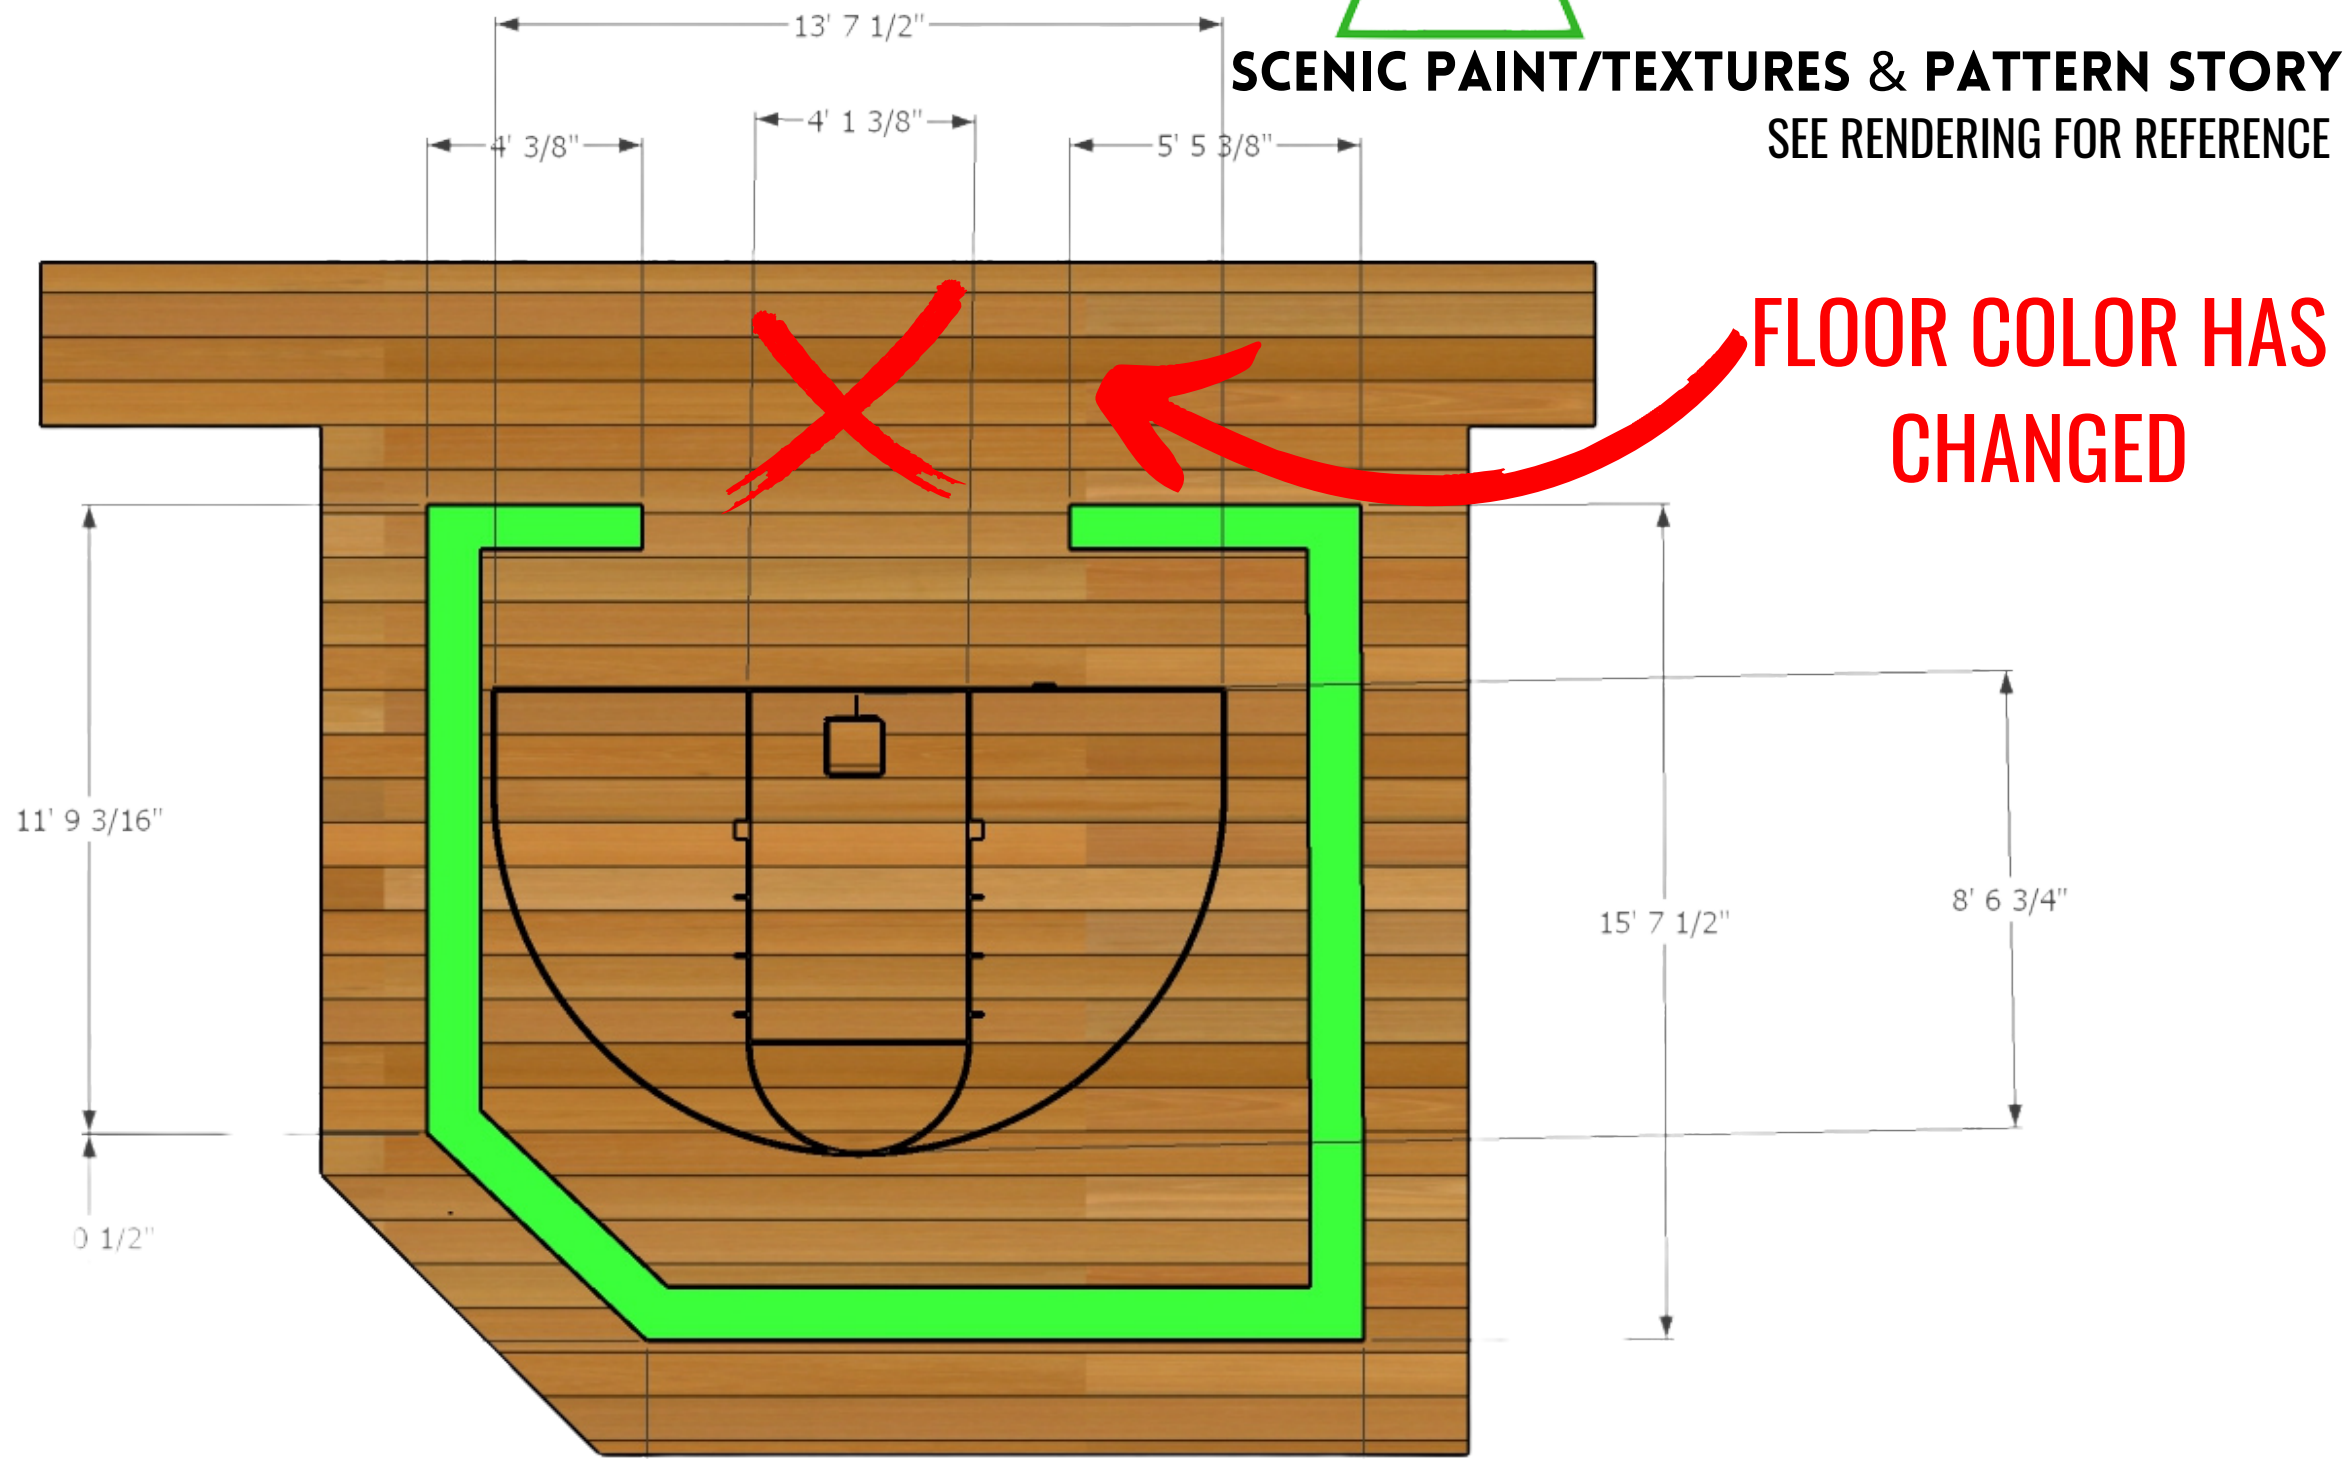

These drawings represent visual concept and construction suggestions only. It is not the designer's responsibility to determine structural appropriateness of the design and the designer does not assume responsibility for improper engineering, construction, handling or use of this scenery.

This scenic design and these drawings are the sole property of Raquel M Jackson. By viewing these drawings you agree that you will not copy, duplicate, transfer or by any other means divulge their constants. In no way will you compromise the ownership rights of Raquel M Jackson

**25TH ANNUNL PUTNAM COUNTY SPELLING BEE**

**RAQUEL M JACKSON**



<b>SCENIC PAINT/TEXTURES &amp; PATTERN STORY</b>		SCALE -
PRODUCTION MANAGERS ALICIA & CAMILLE	DESIGNED BY RAQUEL M JACKSON	DATE: 7-09-2022
DIRECTED BY HEIDI	DRAWN BY RAQUEL M JACKSON	DATE: 7-27-2022



# RAQUEL M JACKSON



These images are from my original design before I had Good Company theatre evaluations. Although I didn't have GC theatre elevations just yet I went ahead and started sketching and these are the product of my original thoughts, I like the idea of sharing with you all where the inspiration originally came from and the process of scaling it down to fit in GC space.



These drawings represent visual concept and construction suggestions only. It is not the designer's responsibility to determine structural appropriateness of the design and the designer does not assume responsibility for improper engineering, construction, handling or use of this scenery.

This scenic design and these drawings are the sole property of Raquel M Jackson. By viewing these drawings you agree that you will not copy, duplicate, transfer or by any other means divulge their constants. In no way will you compromise the ownership rights of Raquel M Jackson

## 25TH ANNUNL PUTNAM COUNTY SPELLING BEE

RAQUEL M JACKSON



### SCENIC DESIGNER NOTES

PRODUCTION MANAGERS  
ALICIA & CAMILLE

DESIGNED BY RAQUEL M JACKSON

SCALE -  
DATE: 7-09-2022

DIRECTED BY HEIDI

DRAWN BY RAQUEL M JACKSON

DATE: 7-31-2022

