

MATILDA THE MUSICAL

FOR RAINBOW THEATRE COMPANY EYES ONLY

These drawings represent visual concept and construction suggestions only. It is not the designer's responsibility to determine structural appropriateness of the design and the designer does not assume responsibility for improper engineering, construction, handling or use of this scenery.

This scenic design and these drawings are the sole property of Raquel M Jackson. By viewing these drawings you agree that you will not copy, duplicate, transfer or by any other means divulge their constants. In no way will you compromise the ownership rights of Raquel M Jackson



WELCOME TO MATILDA THE MUUSICAL		SCALE -
THEATRE PROGRAM SPECIALIST YALE YEANDEL	DESIGNED BY RAQUEL M JACKSON	DATE: 3-7-2022
DIRECTED BY SKIP KATIPUNAN	DRAWN BY RAQUEL M JACKSON	DATE: 3-7-2022





Matilda The Musical

These drawings represent visual concept and construction suggestions only. It is not the designer's responsibility to determine structural appropriateness of the design and the designer does not assume responsibility for improper engineering, construction, handling or use of this scenery.

This scenic design and these drawings are the sole property of Raquel M Jackson. By viewing these drawings you agree that you will not copy, duplicate, transfer or by any other means divulge their constants. In no way will you compromise the ownership rights of Raquel M Jackson

ROALD DAHL'S
Matilda
 THE MUSICAL

RAQUEL M JACKSON

TOP OF SHOW	
THEATRE PROGRAM SPECIALIST YALE YEANDEL	DESIGNED BY RAQUEL M JACKSON
DIRECTED BY SKIP KATIPUNAN	DRAWN BY RAQUEL M JACKSON



SCALE - 1/4=1'0 (1:48)
DATE: 3-7-2022
DATE: 3-11-2022





TOTAL DEPTH OF THE UNIT 1'

ELEVATIONS: FRONT


LENGTH: ENGINEERING FEET
 Conversion
 On an engineering tape measure, 1.5 feet is the same as 1 foot, 6 inches on a standard tape measure. Each tenth of a foot on an engineering tape measure is equal to 1.2 inches.

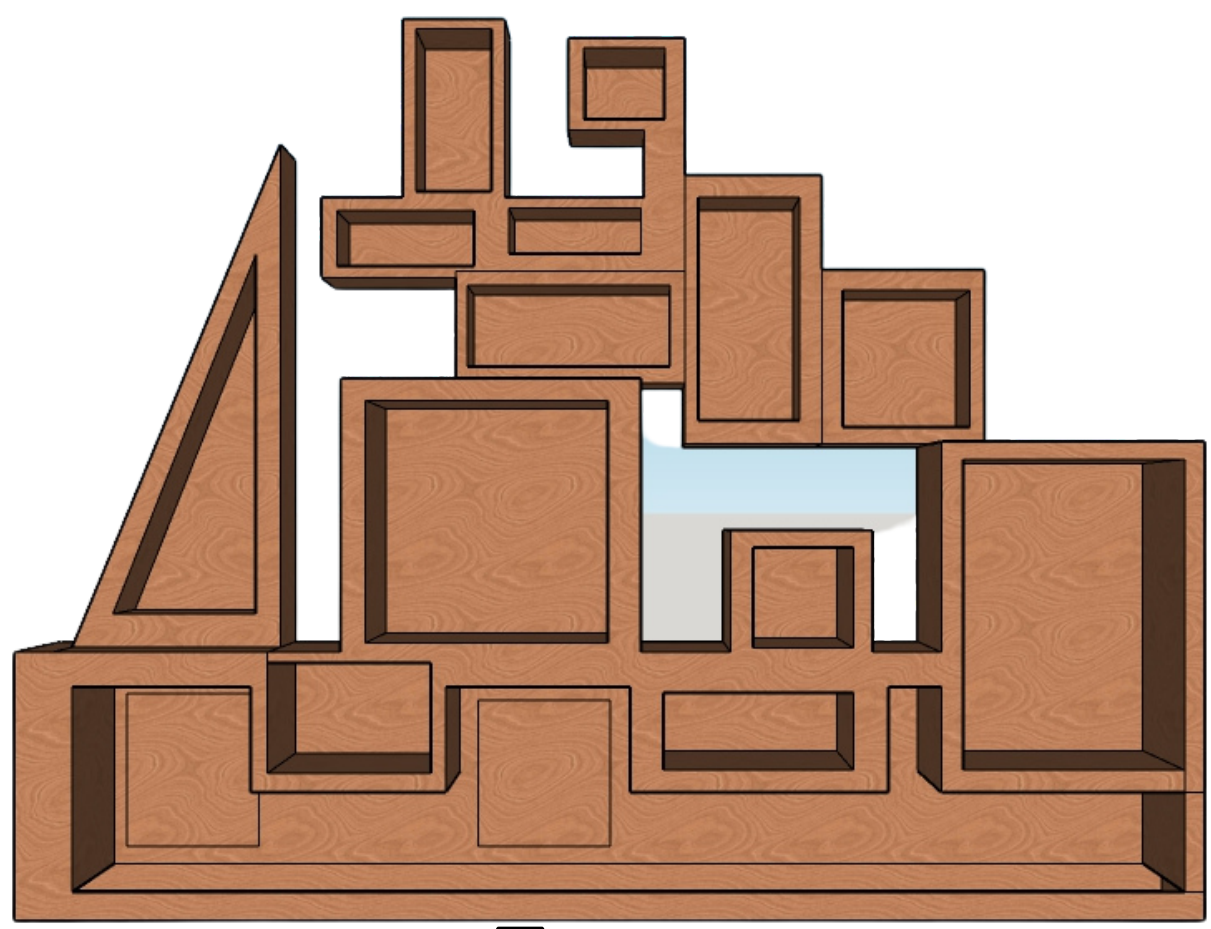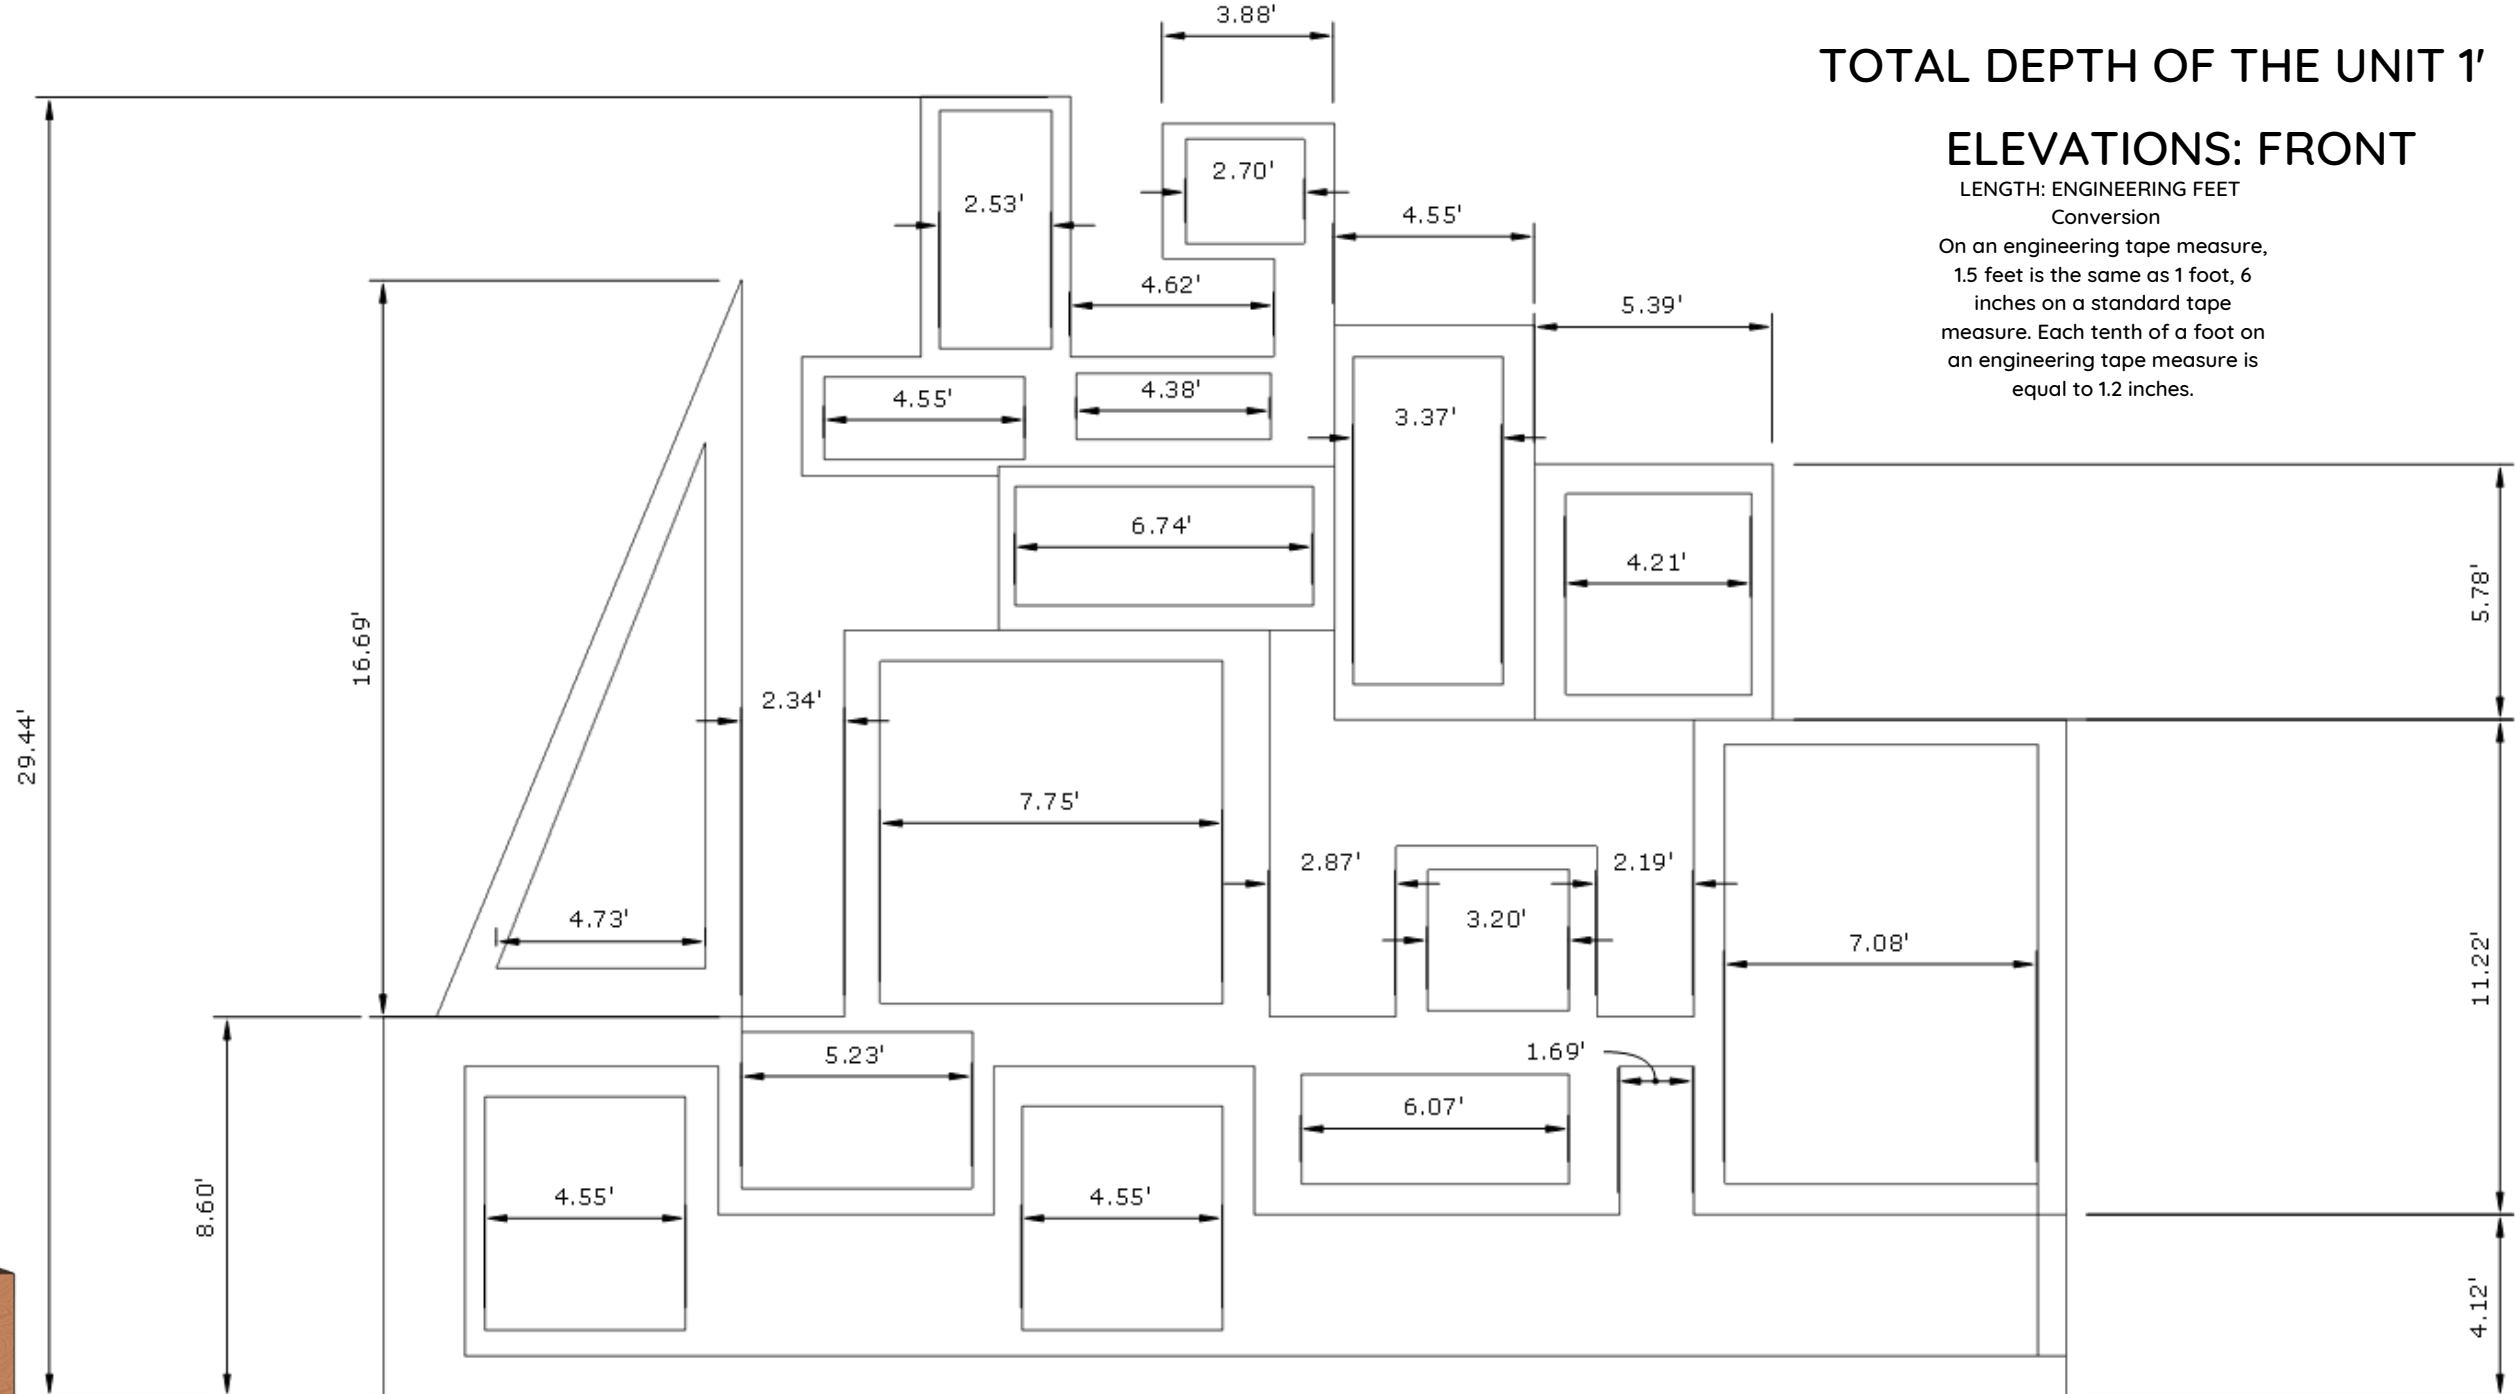

ADD CASTERS

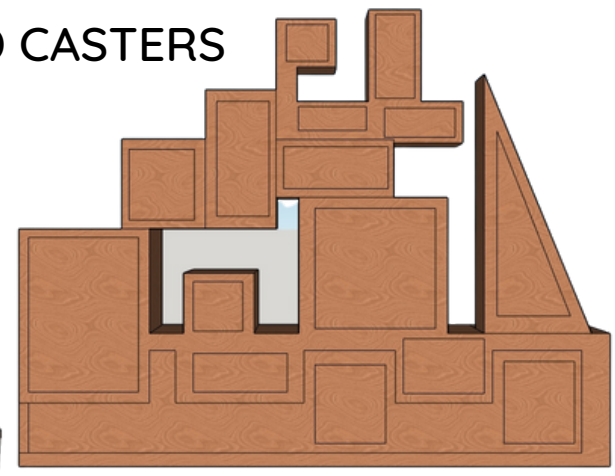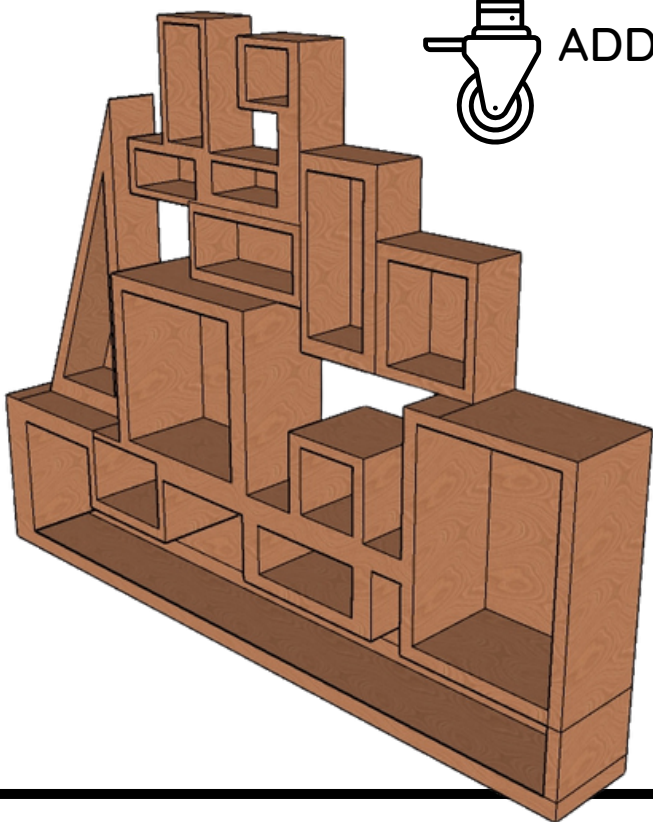

TOTAL NUMBER OF UNITS: 2
 SECOND UNIT IS STAGE LEFT UNIT





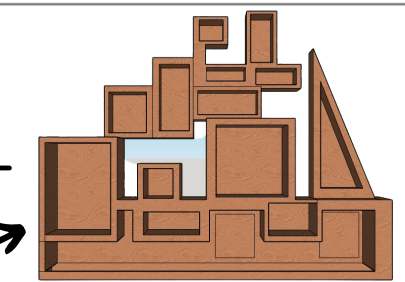


These drawings represent visual concept and construction suggestions only. It is not the designer's responsibility to determine structural appropriateness of the design and the designer does not assume responsibility for improper engineering, construction, handling or use of this scenery.

This scenic design and these drawings are the sole property of Raquel M Jackson. By viewing these drawings you agree that you will not copy, duplicate, transfer or by any other means divulge their constants. In no way will you compromise the ownership rights of Raquel M Jackson



PROSCENIUM BOOKSHELF STAGE RIGHT UNIT		SCALE - 1/4=1'0 (1:48)
THEATRE PROGRAM SPECIALIST YALE YEANDEL	DESIGNED BY RAQUEL M JACKSON	DATE: 3-7-2022
DIRECTED BY SKIP KATIPUNAN	DRAWN BY RAQUEL M JACKSON	DATE: 3-11-2022

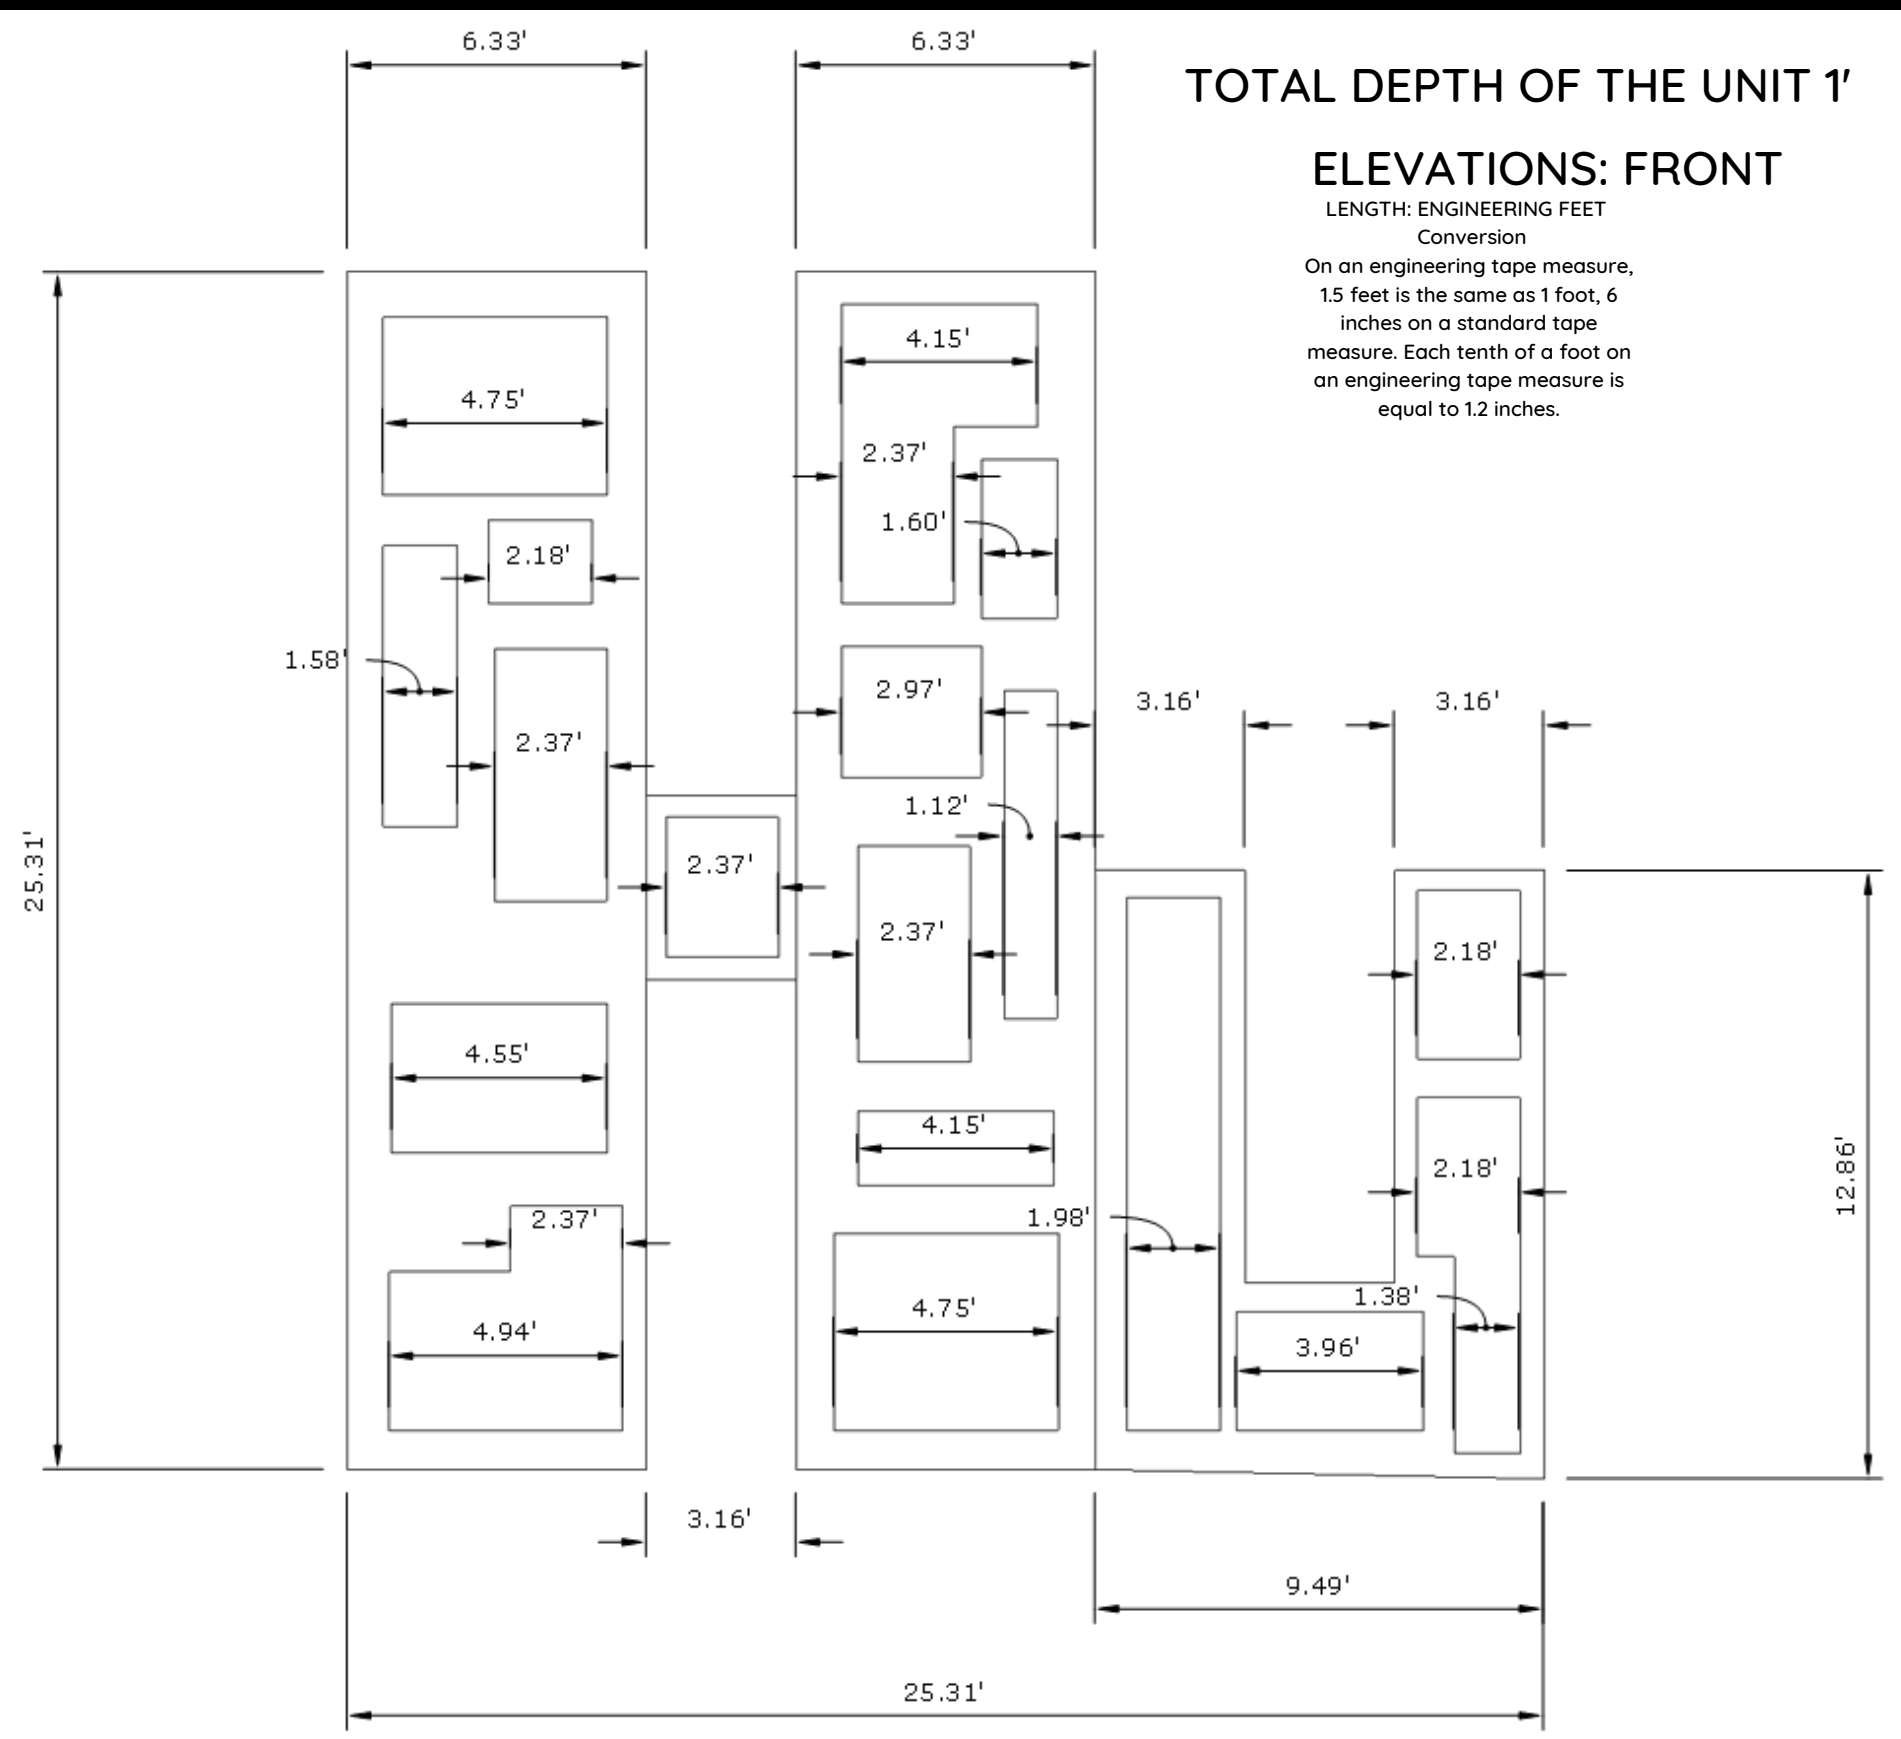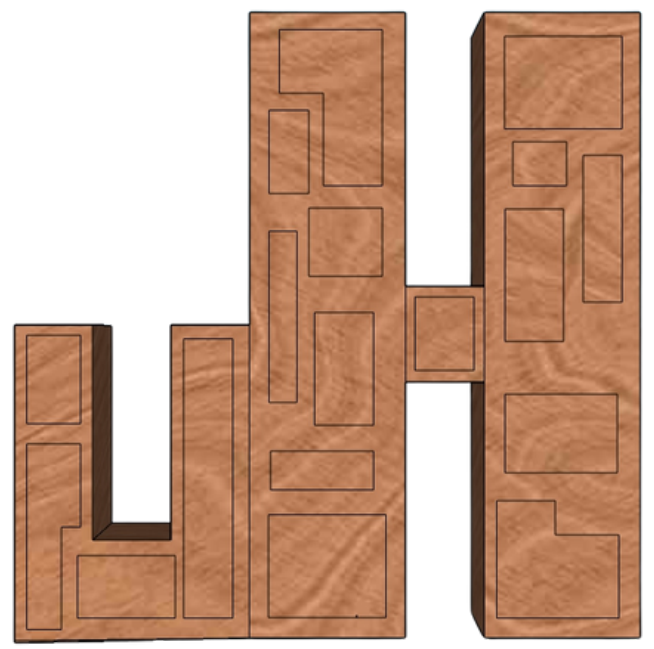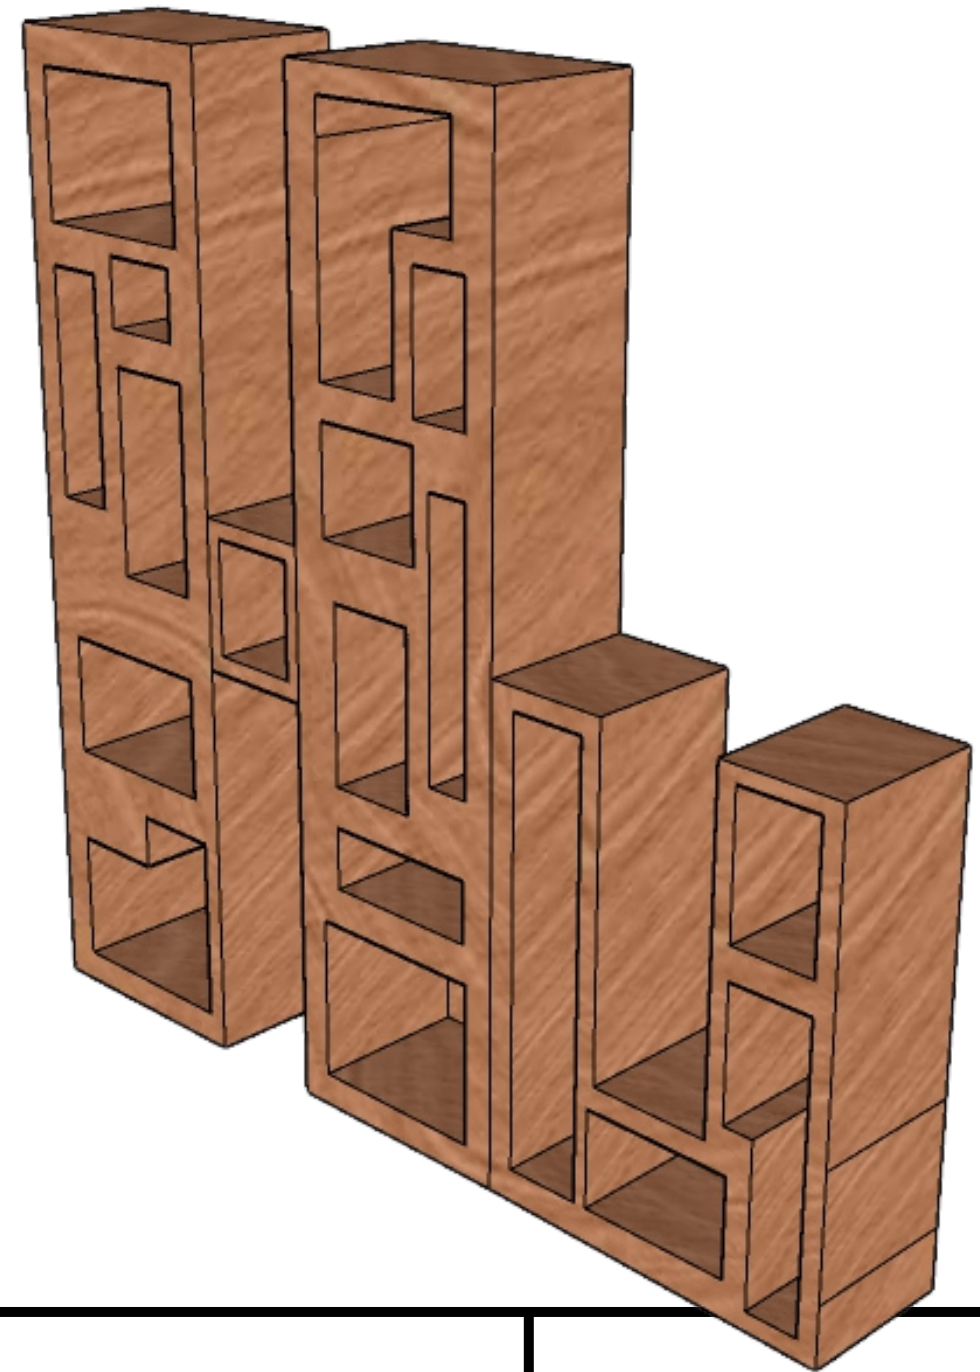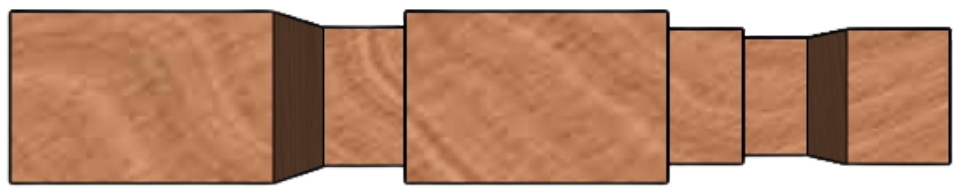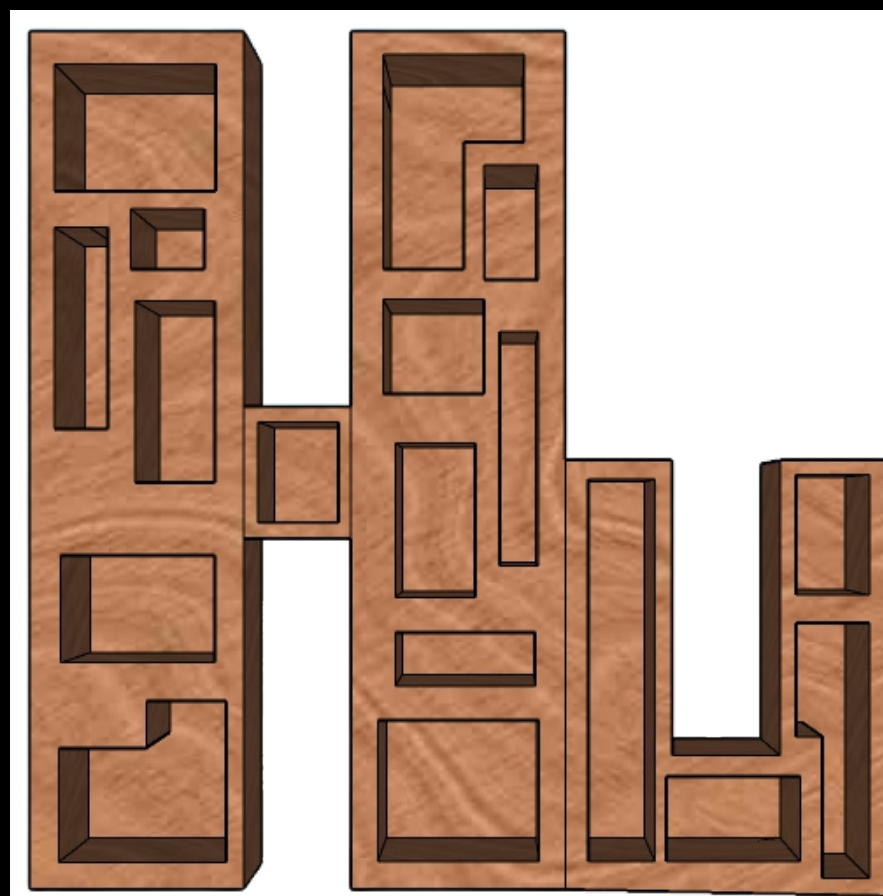

These drawings represent visual concept and construction suggestions only. It is not the designer's responsibility to determine structural appropriateness of the design and the designer does not assume responsibility for improper engineering, construction, handling or use of this scenery.

This scenic design and these drawings are the sole property of Raquel M Jackson. By viewing these drawings you agree that you will not copy, duplicate, transfer or by any other means divulge their constants. In no way will you compromise the ownership rights of Raquel M Jackson








HU BOOKSHELF STAGE RIGHT UNIT		SCALE - 1/4=1'0 (1:48)
THEATRE PROGRAM SPECIALIST YALE YEANDEL	DESIGNED BY RAQUEL M JACKSON	DATE: 3-7-2022
DIRECTED BY SKIP KATIPUNAN	DRAWN BY RAQUEL M JACKSON	DATE: 3-11-2022

TOTAL DEPTH OF THE UNIT 1'

ELEVATIONS: FRONT

LENGTH: ENGINEERING FEET
 Conversion
 On an engineering tape measure, 1.5 feet is the same as 1 foot, 6 inches on a standard tape measure. Each tenth of a foot on an engineering tape measure is equal to 1.2 inches.

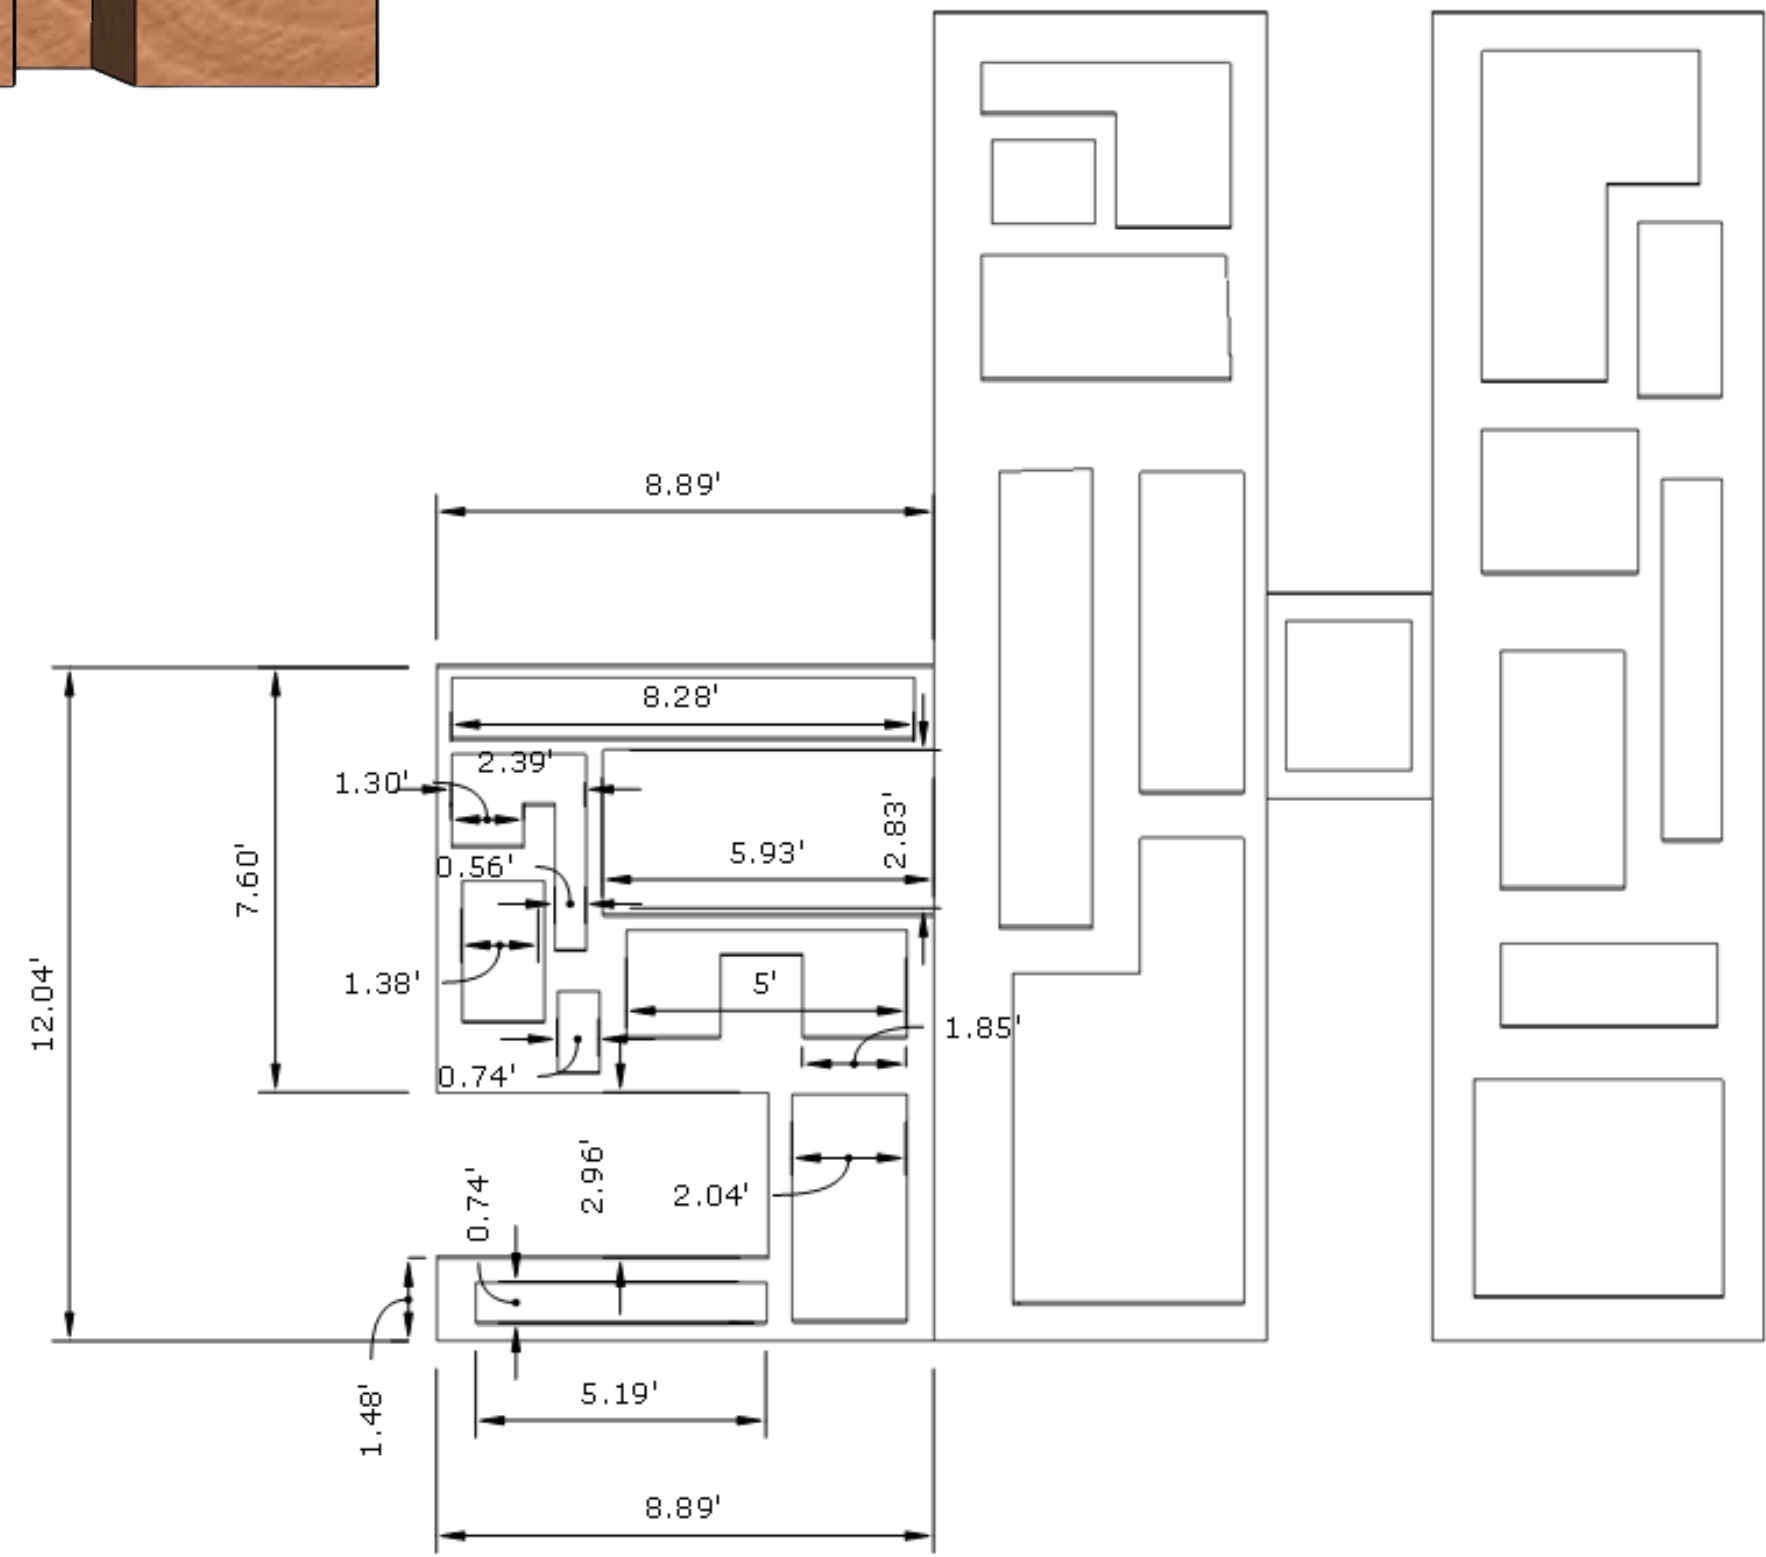
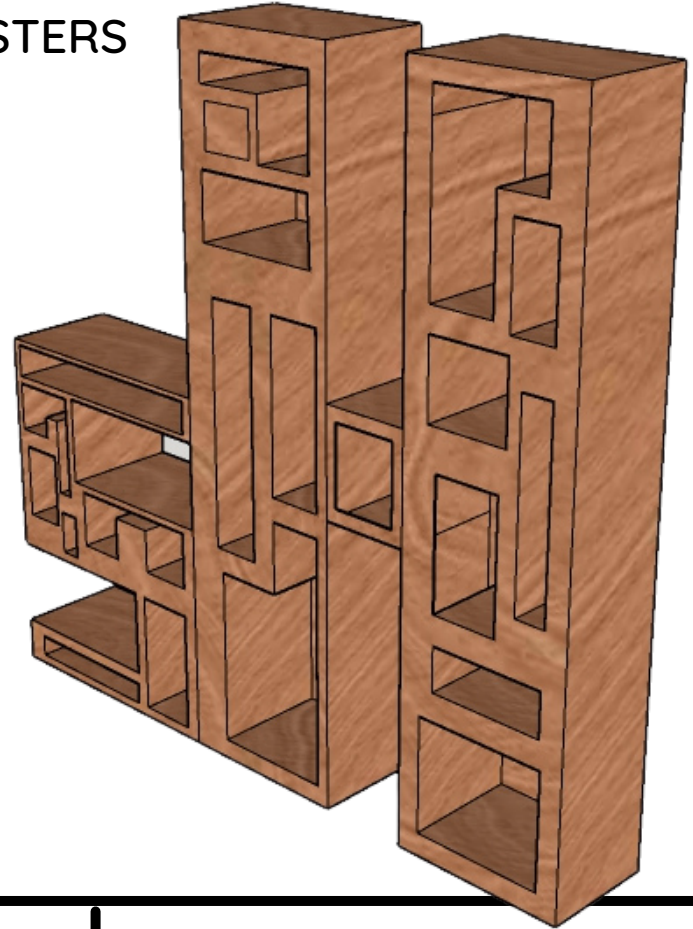
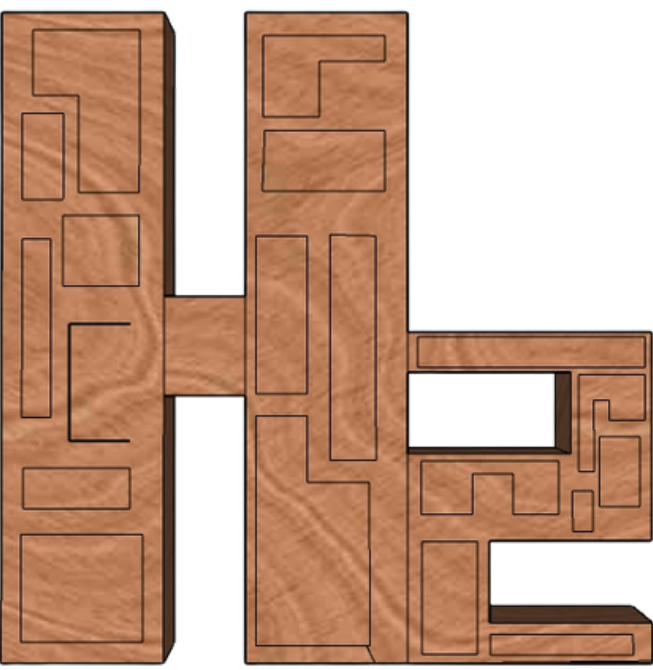
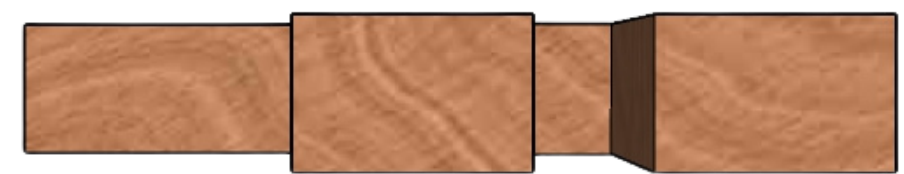
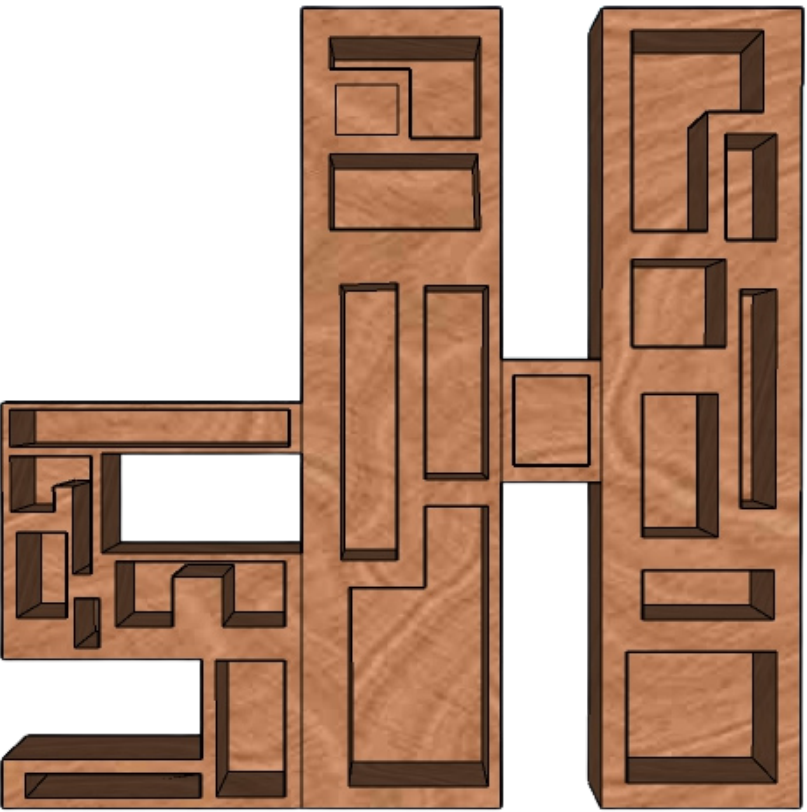


These drawings represent visual concept and construction suggestions only. It is not the designer's responsibility to determine structural appropriateness of the design and the designer does not assume responsibility for improper engineering, construction, handling or use of this scenery.

This scenic design and these drawings are the sole property of Raquel M Jackson. By viewing these drawings you agree that you will not copy, duplicate, transfer or by any other means divulge their constants. In no way will you compromise the ownership rights of Raquel M Jackson



SH BOOKSHELF STAGE LEFT UNIT		SCALE - 1/4"=1'0 (1:48)
THEATRE PROGRAM SPECIALIST YALE YEANDEL	DESIGNED BY RAQUEL M JACKSON	DATE: 3-7-2022
DIRECTED BY SKIP KATIPUNAN	DRAWN BY RAQUEL M JACKSON	DATE: 3-11-2022

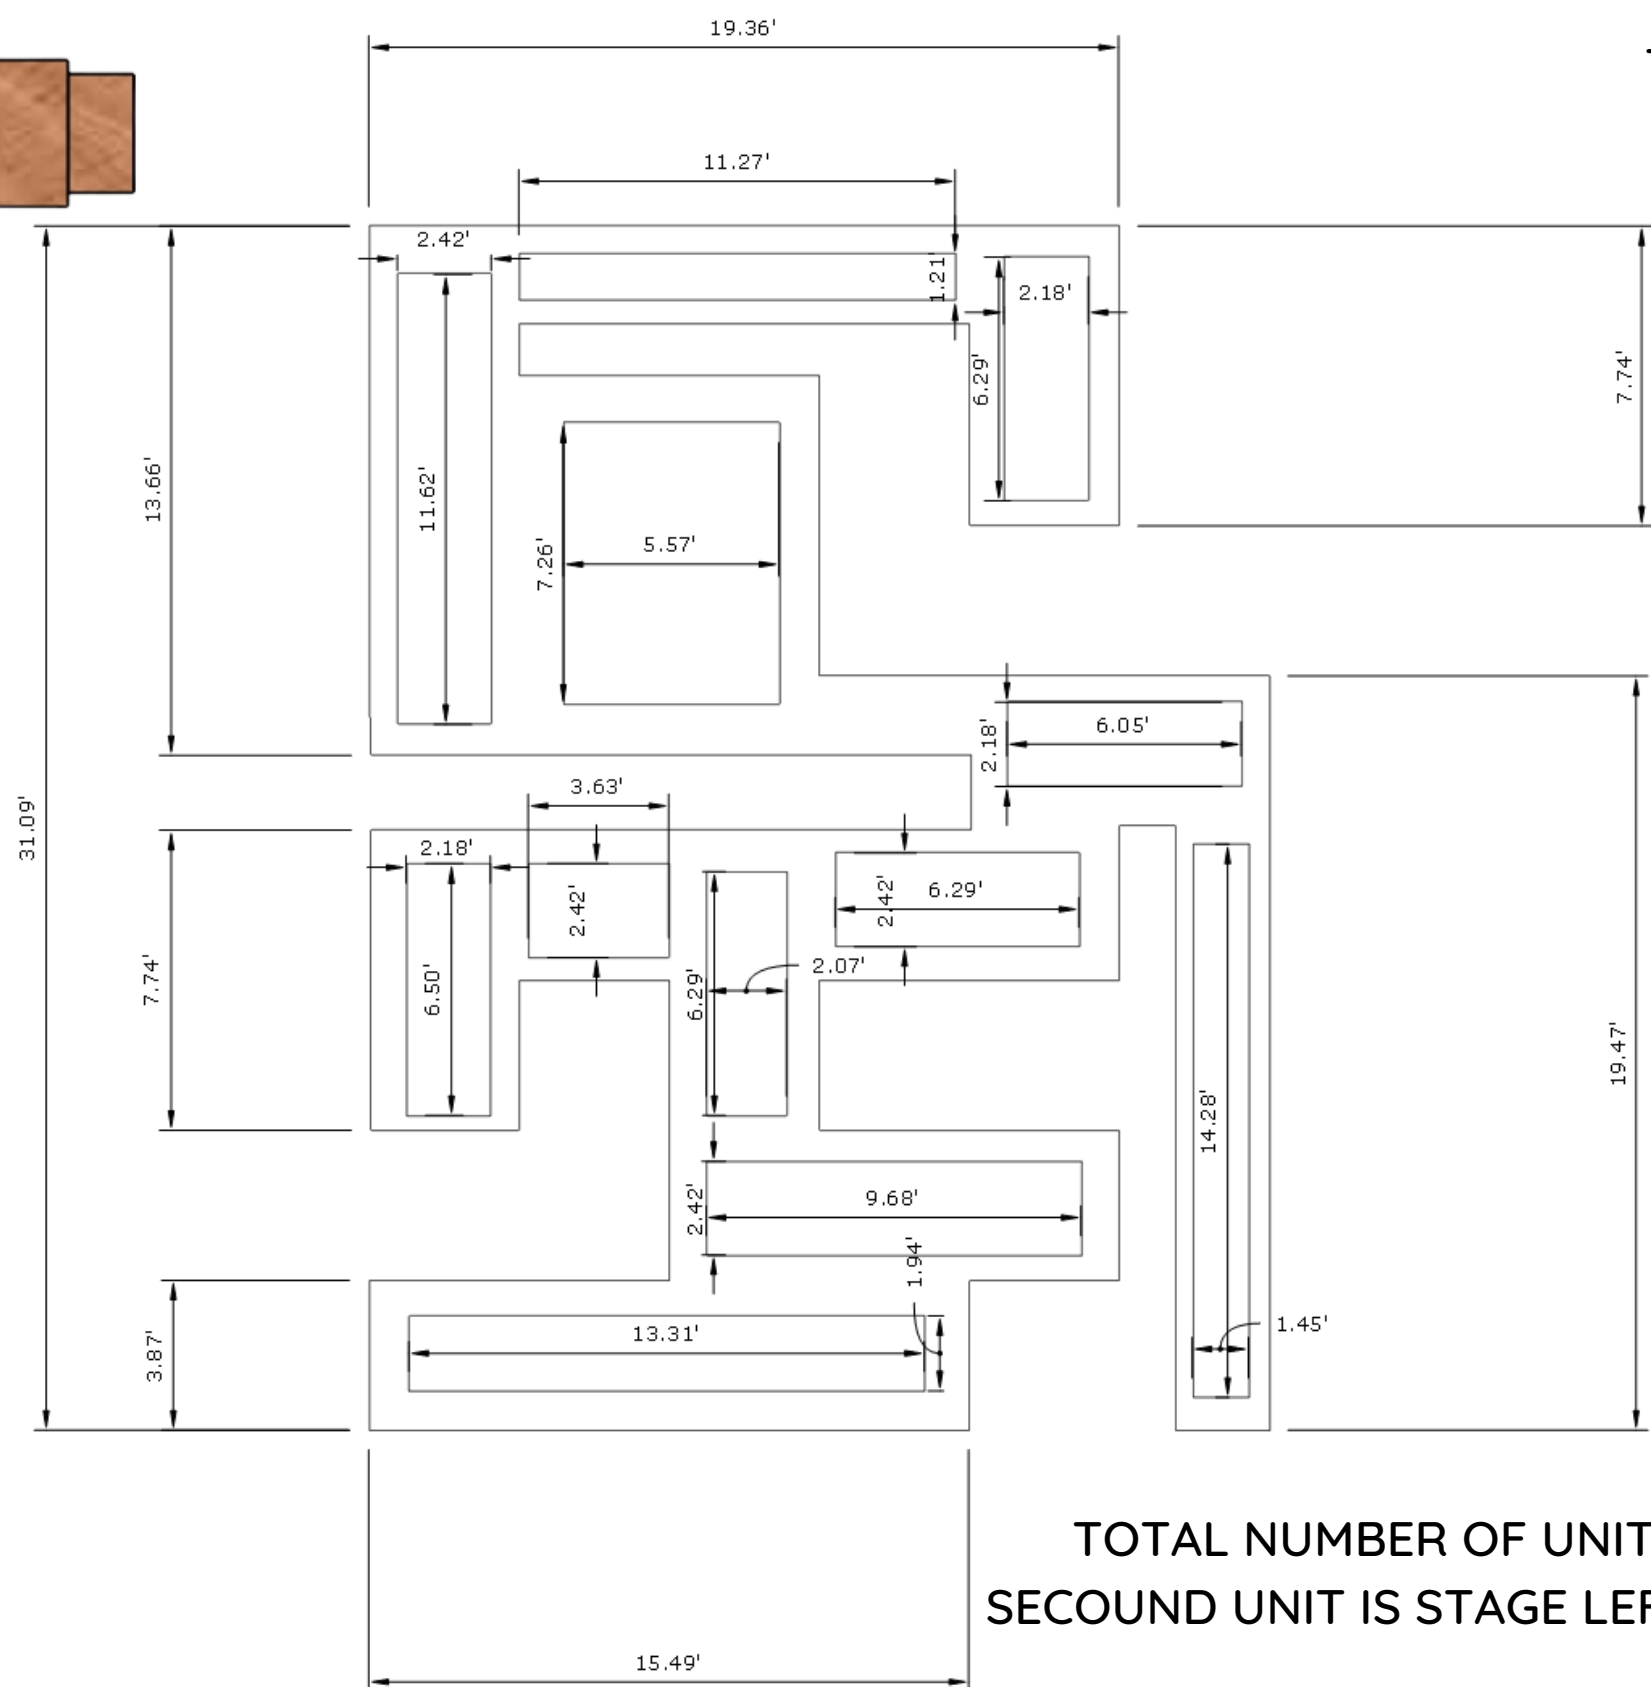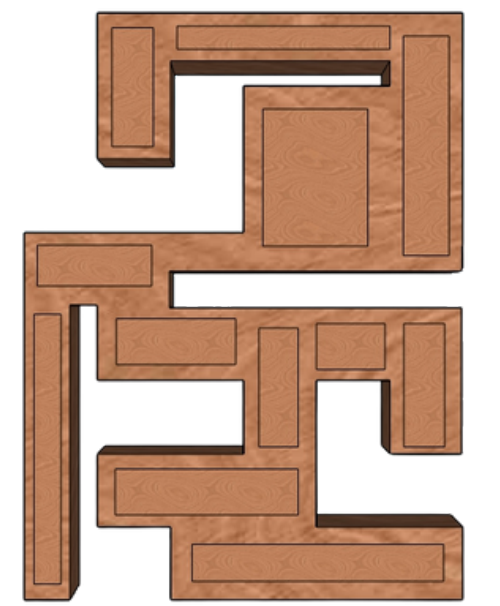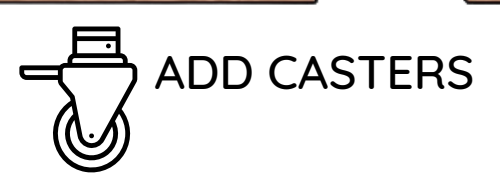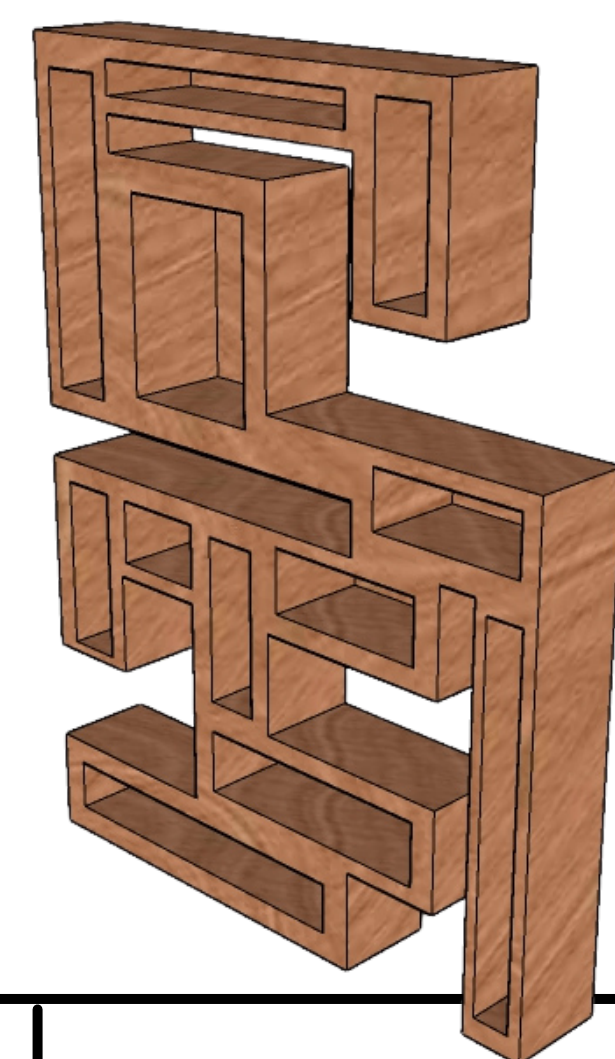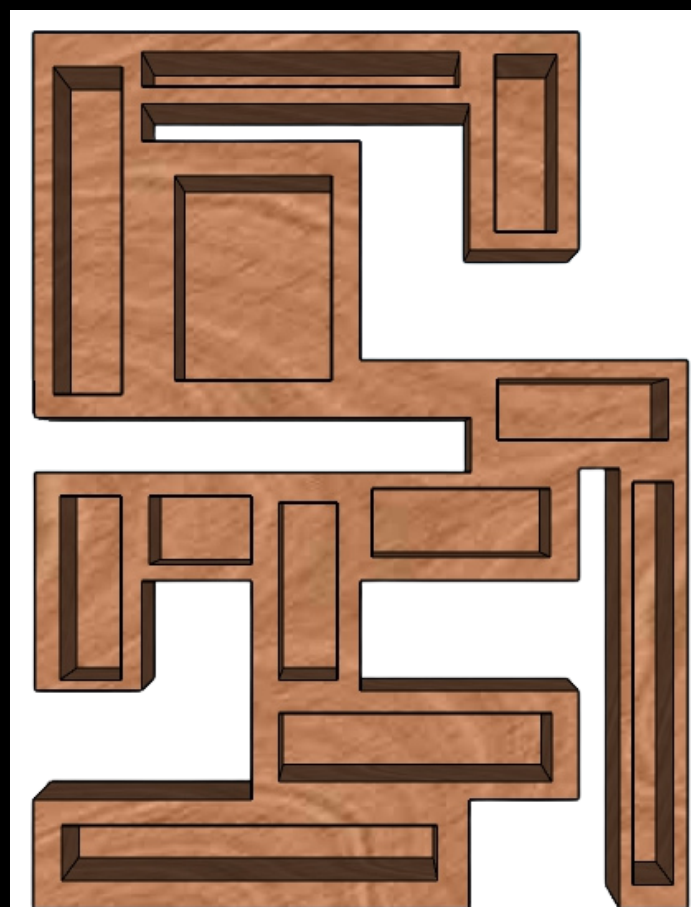


TOTAL DEPTH OF THE UNIT 1'

ELEVATIONS: FRONT

LENGTH: ENGINEERING FEET
 Conversion
 On an engineering tape measure, 1.5 feet is the same as 1 foot, 6 inches on a standard tape measure. Each tenth of a foot on an engineering tape measure is equal to 1.2 inches.

TOTAL NUMBER OF UNITS: 2
 SECONUD UNIT IS STAGE LEFT UNIT

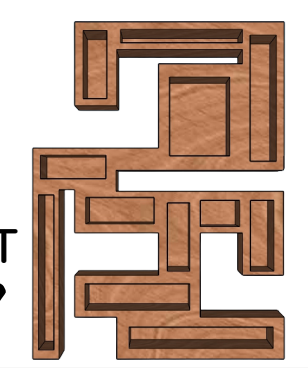

These drawings represent visual concept and construction suggestions only. It is not the designer's responsibility to determine structural appropriateness of the design and the designer does not assume responsibility for improper engineering, construction, handling or use of this scenery.

This scenic design and these drawings are the sole property of Raquel M Jackson. By viewing these drawings you agree that you will not copy, duplicate, transfer or by any other means divulge their constants. In no way will you compromise the ownership rights of Raquel M Jackson






LIVING ROOM STAGE RIGHT UNIT		SCALE - 1/4=1'0 (1:48)
THEATRE PROGRAM SPECIALIST YALE YEANDEL	DESIGNED BY RAQUEL M JACKSON	DATE: 3-7-2022
DIRECTED BY SKIP KATIPUNAN	DRAWN BY RAQUEL M JACKSON	DATE: 3-11-2022

TOTAL DEPTH OF BED UNIT 5'

ELEVATIONS: FRONT

LENGTH: ENGINEERING FEET
 Conversion
 On an engineering tape measure, 1.5 feet is the same as 1 foot, 6 inches on a standard tape measure. Each tenth of a foot on an engineering tape measure is equal to 1.2 inches.

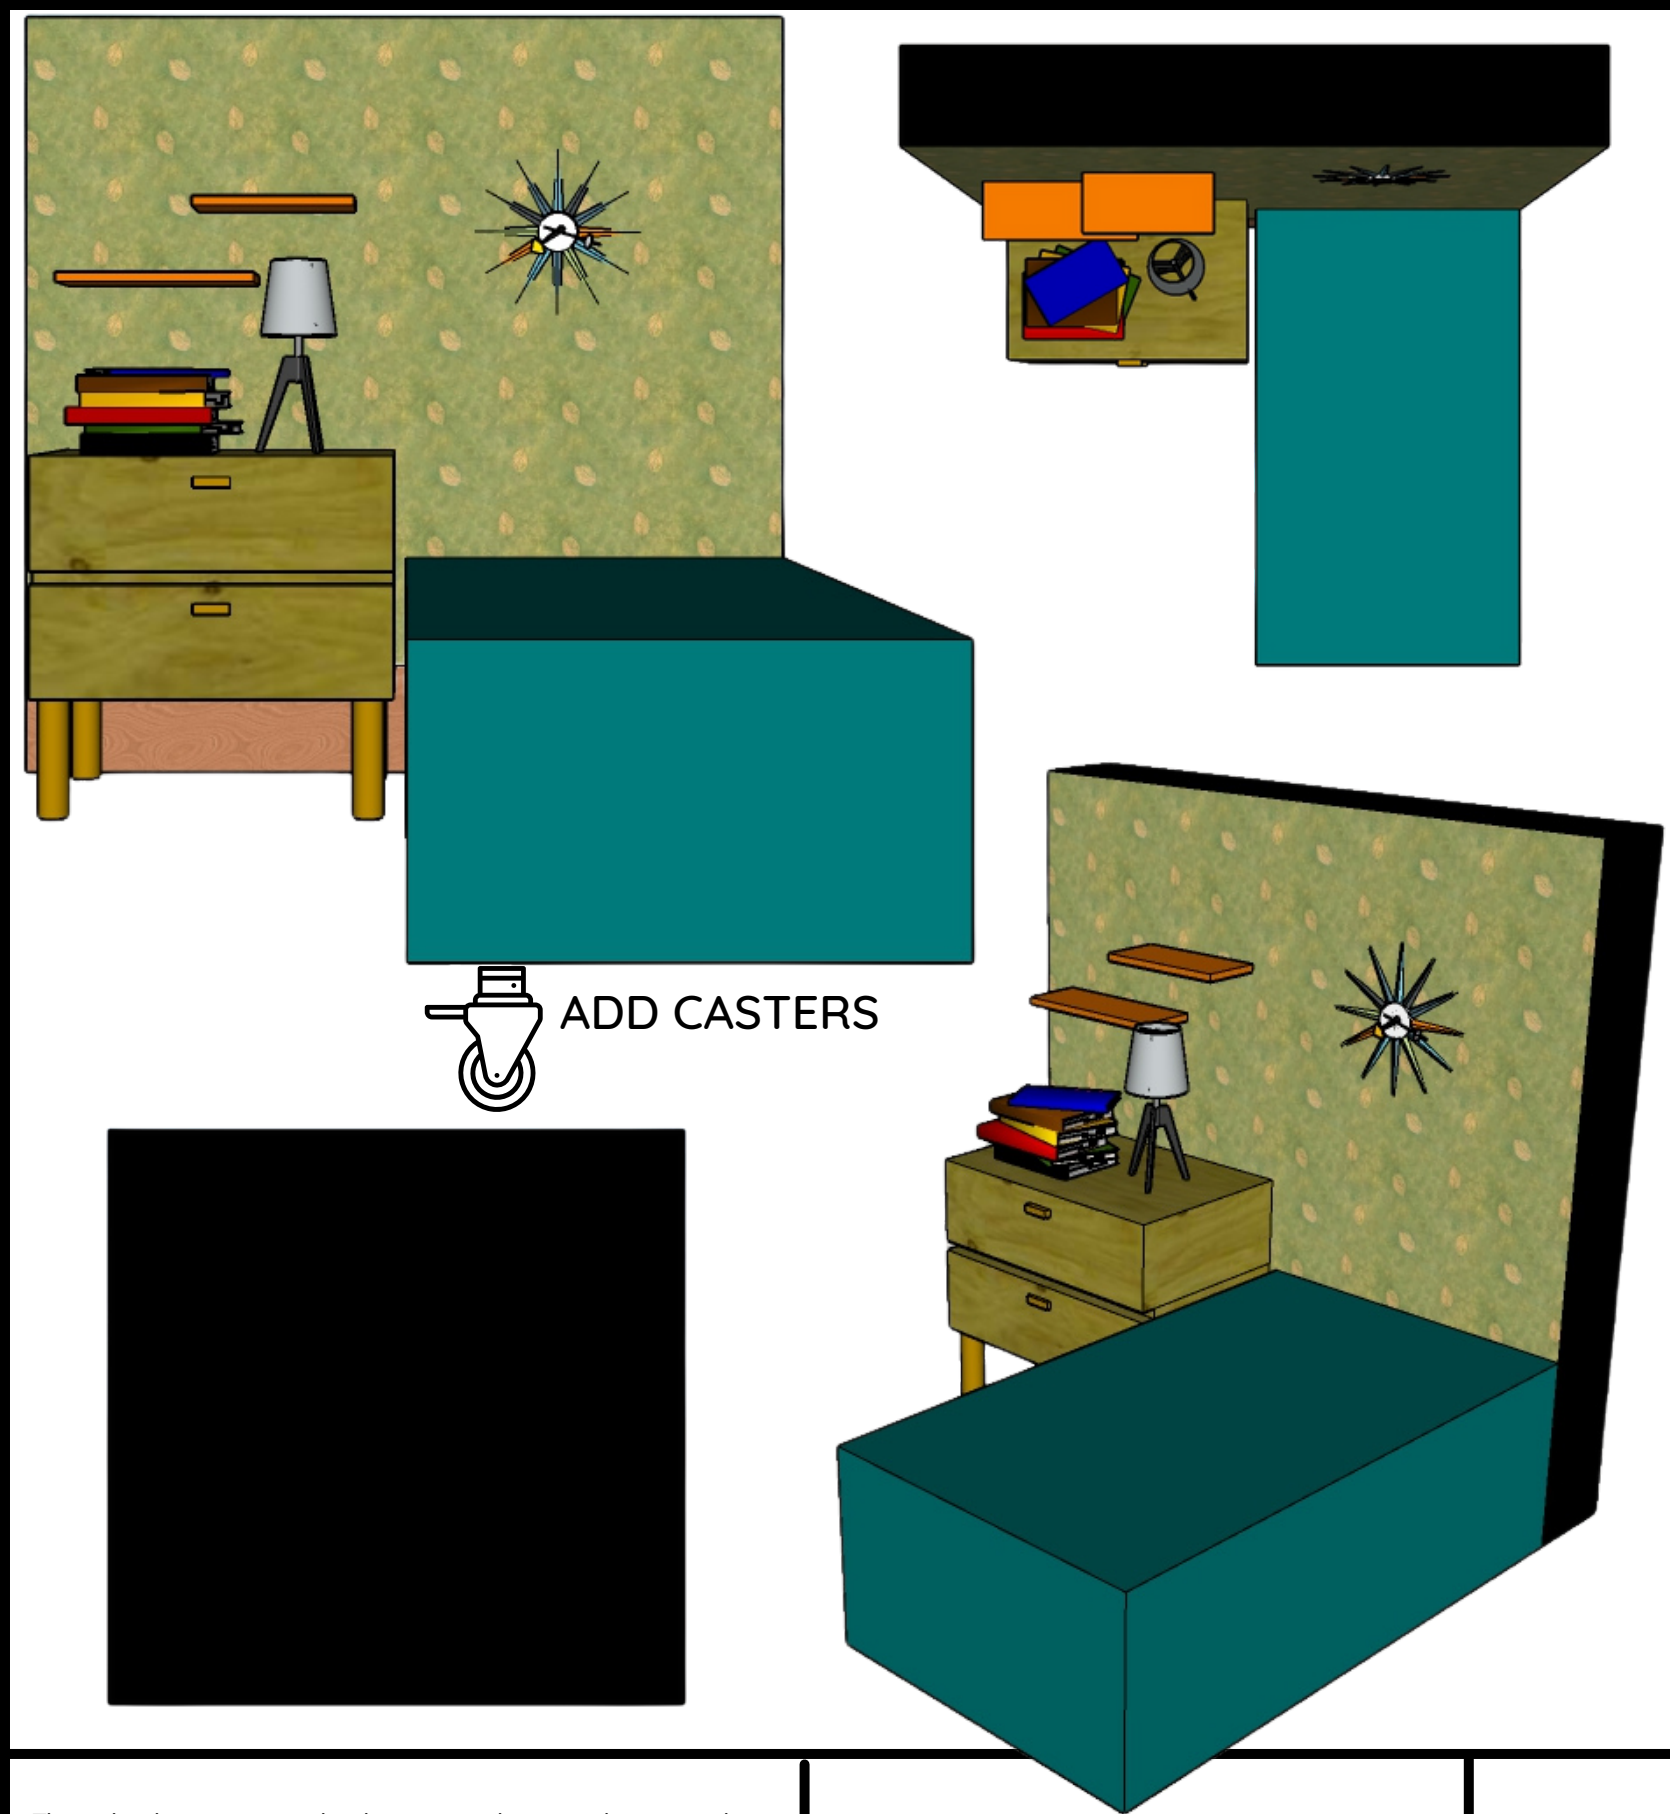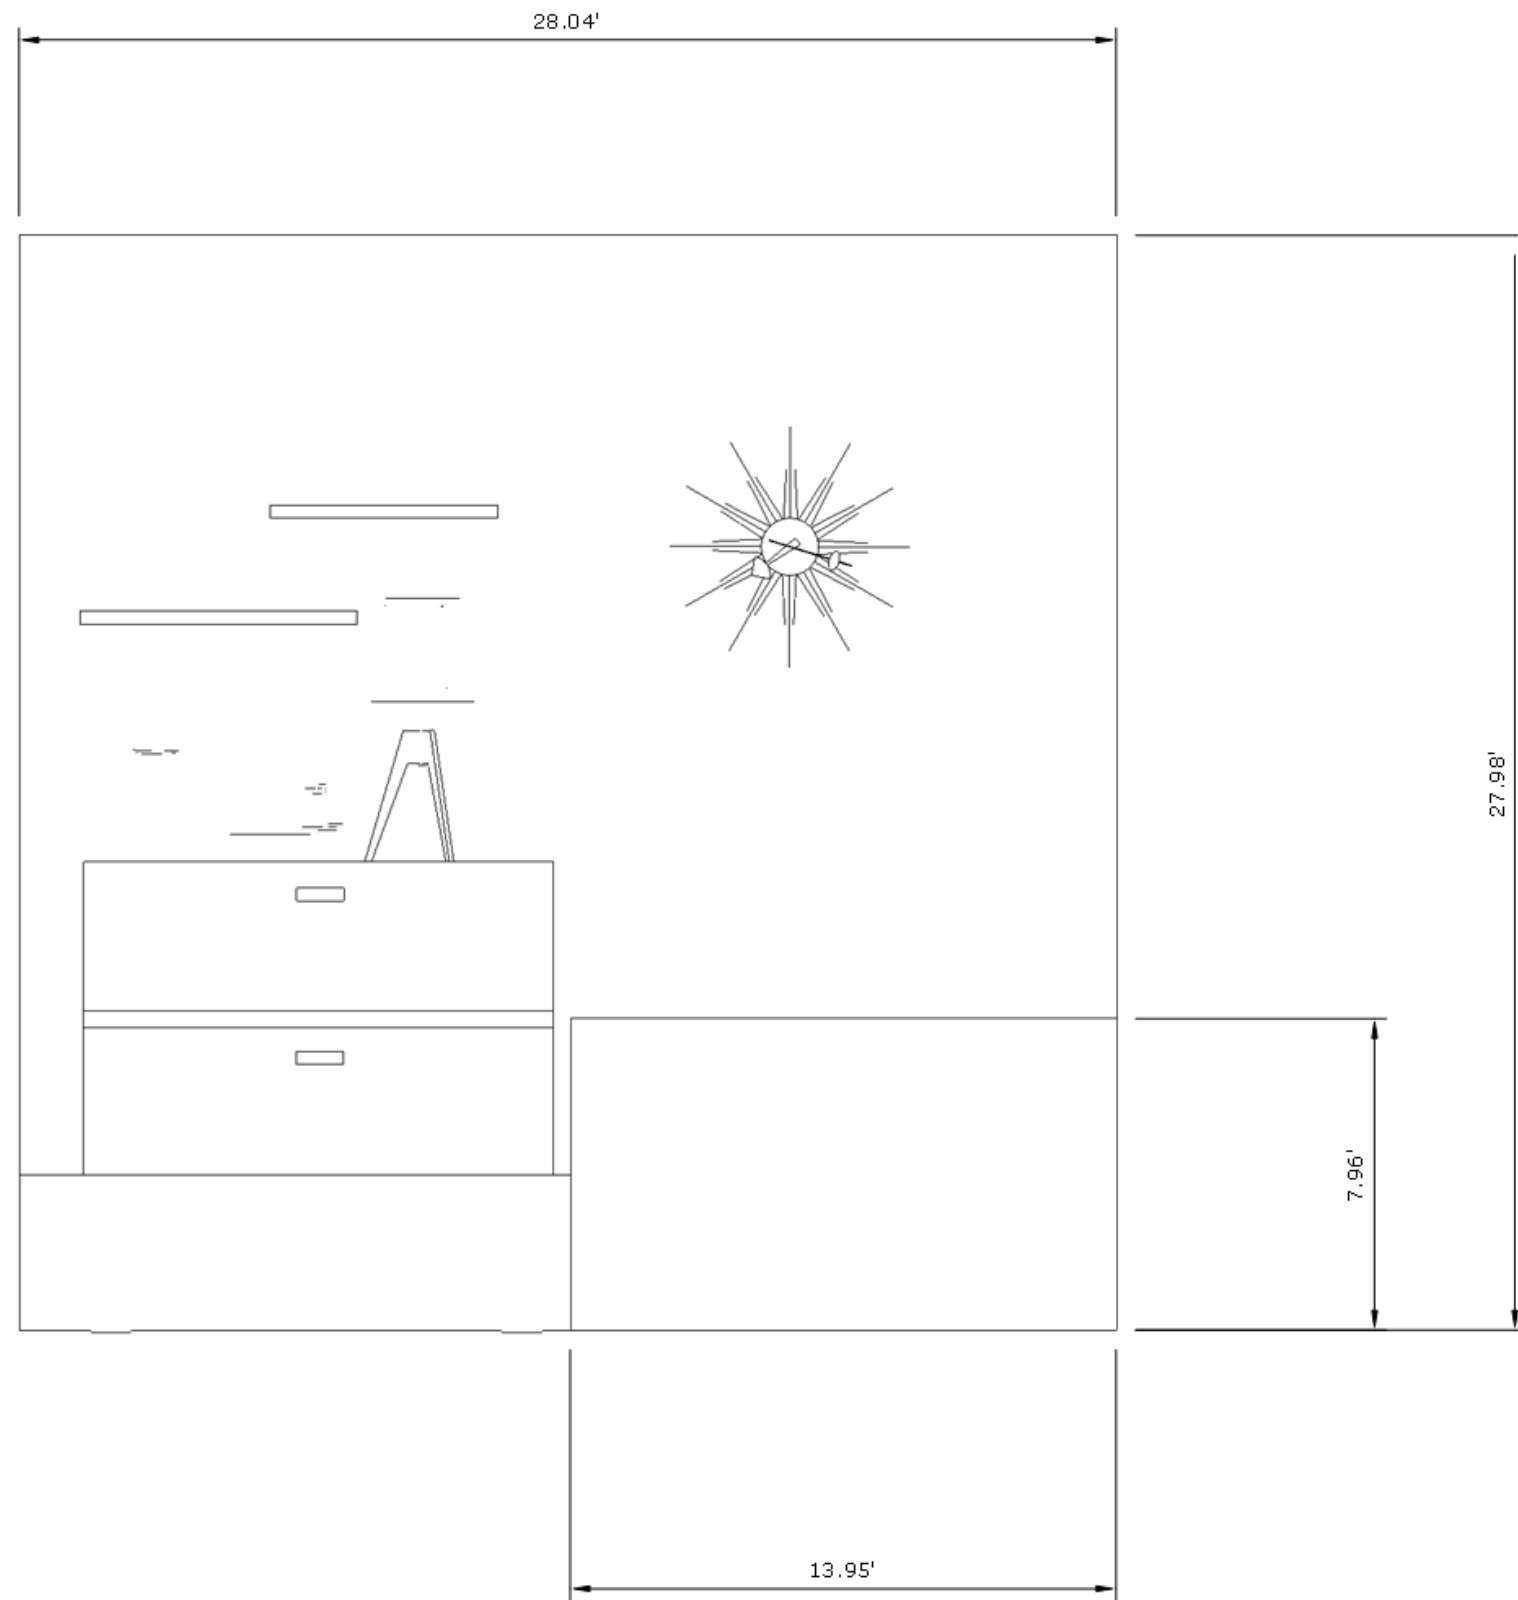

 ADD CASTERS

These drawings represent visual concept and construction suggestions only. It is not the designer's responsibility to determine structural appropriateness of the design and the designer does not assume responsibility for improper engineering, construction, handling or use of this scenery.

This scenic design and these drawings are the sole property of Raquel M Jackson. By viewing these drawings you agree that you will not copy, duplicate, transfer or by any other means divulge their constants. In no way will you compromise the ownership rights of Raquel M Jackson

ROALD DAHL'S
Matilda
 THE MUSICAL


 **RAQUEL M JACKSON**




MATILDA'S BEDROOM UNIT		SCALE - 1/4=1'0 (1:48)
THEATRE PROGRAM SPECIALIST YALE YEANDEL	DESIGNED BY RAQUEL M JACKSON	DATE: 3-7-2022
DIRECTED BY SKIP KATIPUNAN	DRAWN BY RAQUEL M JACKSON	DATE: 3-11-2022

PLATE

 OF 10

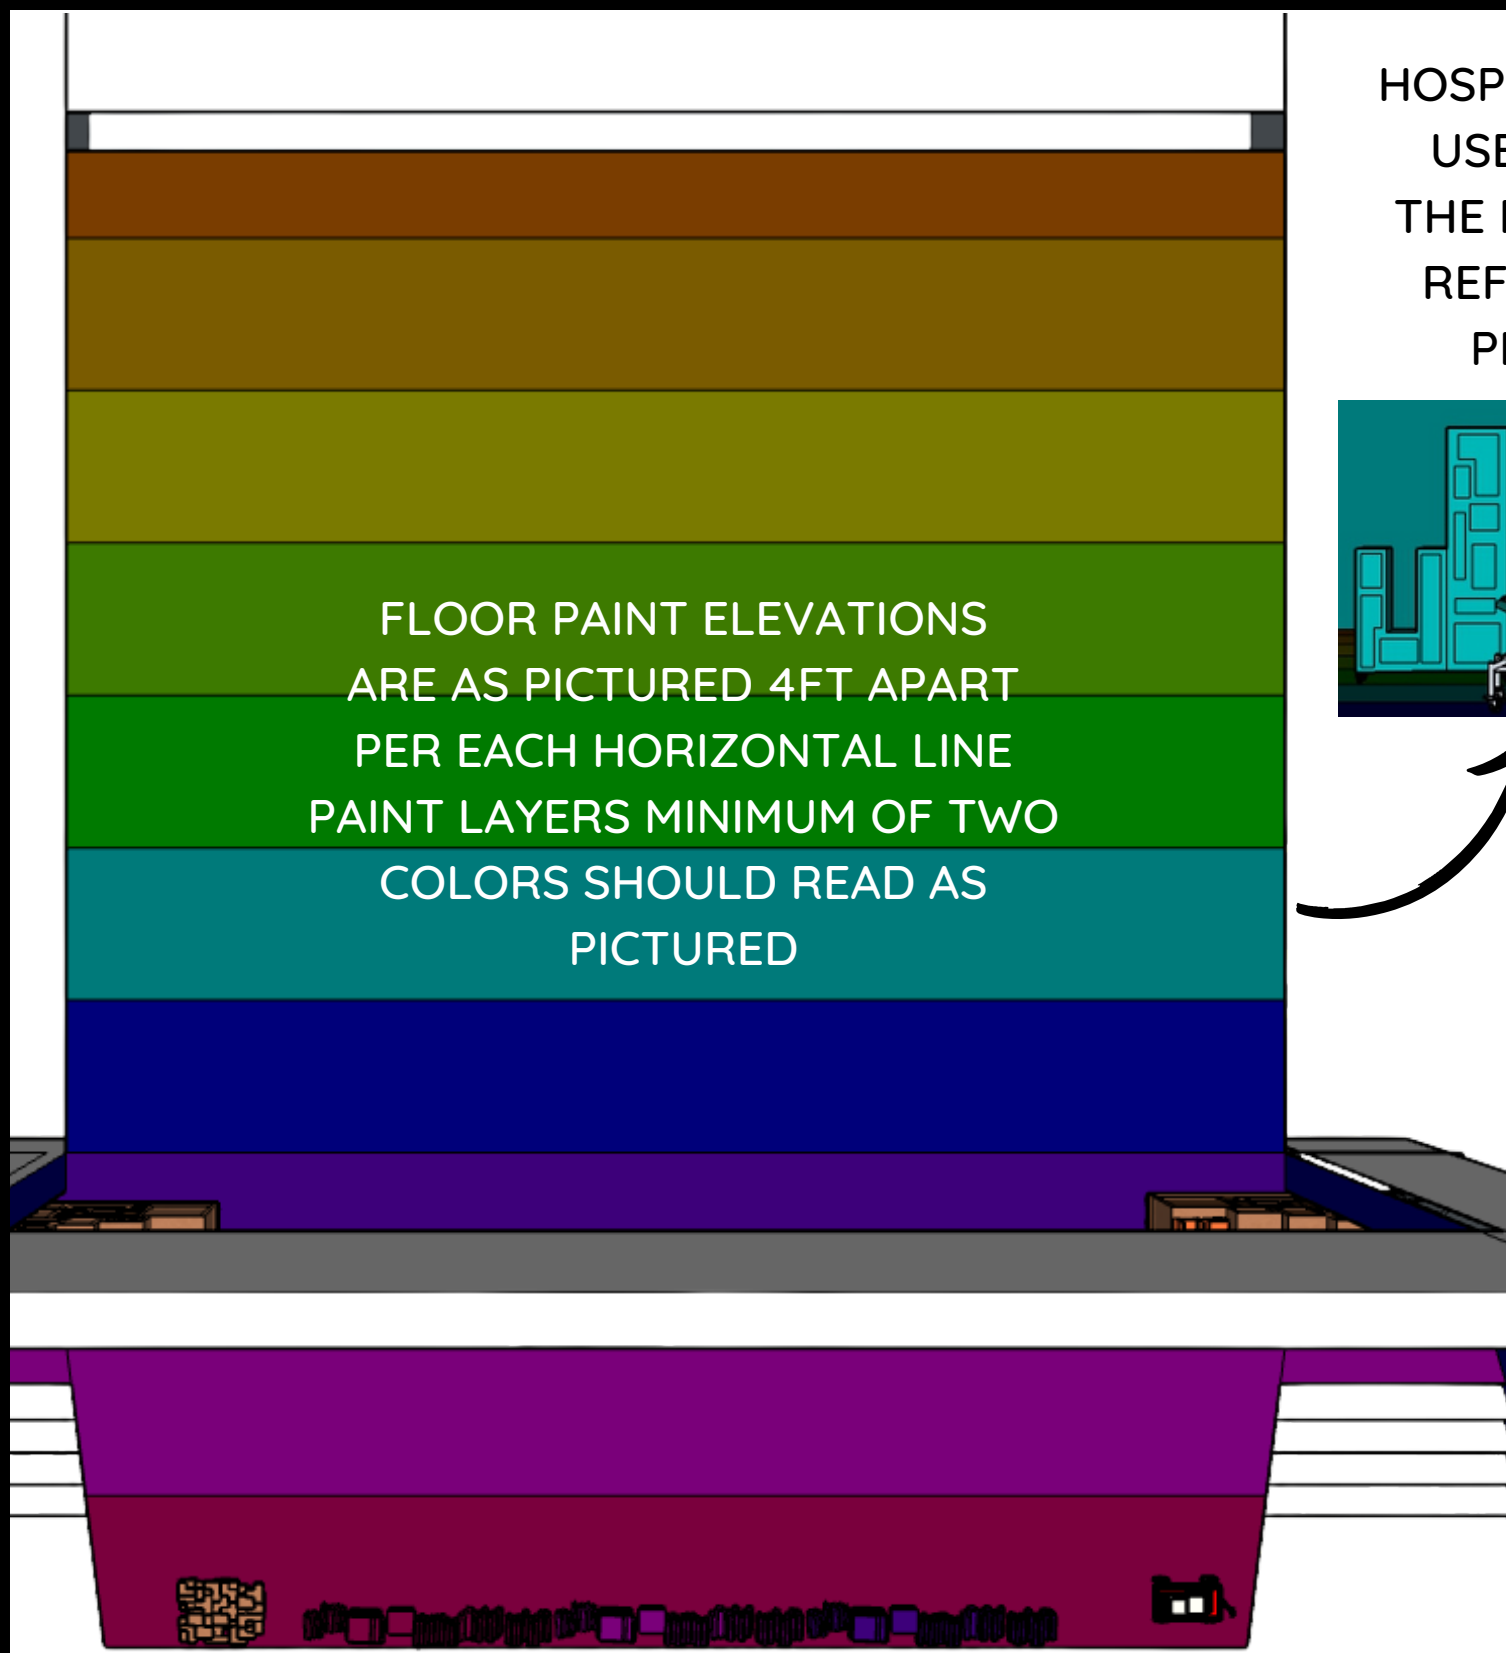

HOSPITAL SCENE WALL
USE COLOR FROM
THE FLOOR SAMPLES
REFERENCE COLOR
PHOTO BELOW

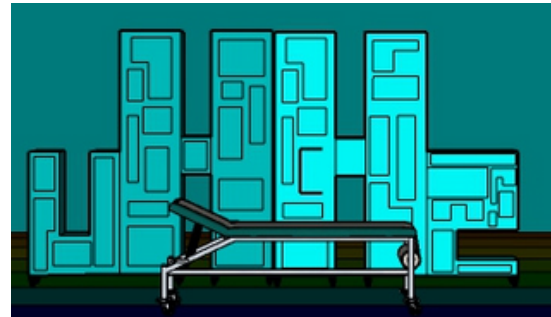


FAKE BOOKS
SHOULD BE OFF WHITE
WITH LIGHT BROWN TONES
USE SPONGE




THESE ARE HOMEDEPOT COLORS (NO
GLOSS PLEASE) USE SATIN, MATTE OR FLAT


IF PAINT STAINS ARE NOT AVAILABLE AT THE TIME OF PURCHASE PLEASE SELECT
A COLOR THAT IS THE CLOSEST TO DESIRED REQUEST.

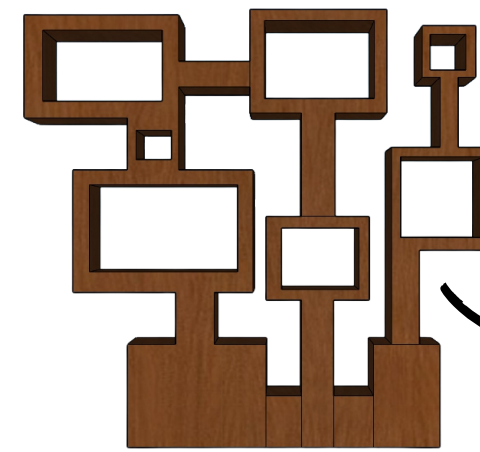

PLEASE USE THE EXISTING COLOR
(WOOD STAIN) OF THE DESK USED
DURING REHEARSAL AS REFERENCE COLOR
FOR TV MONITORS UNIT

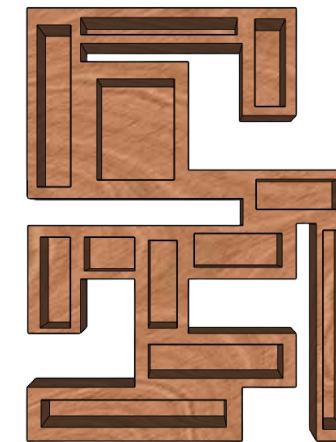

EARLY AMERICAN
CLASSIC WOOD STAIN

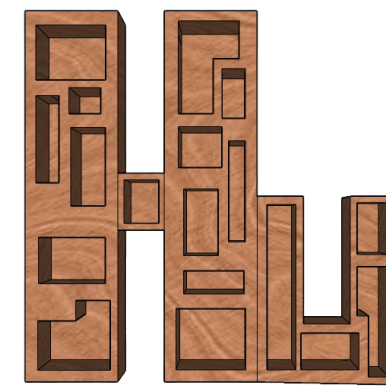

HAZELWOOD
CLASSIC WOOD STAIN

These drawings represent visual concept and construction suggestions only. It is not the designer's responsibility to determine structural appropriateness of the design and the designer does not assume responsibility for improper engineering, construction, handling or use of this scenery.

This scenic design and these drawings are the sole property of Raquel M Jackson. By viewing these drawings you agree that you will not copy, duplicate, transfer or by any other means divulge their contents. In no way will you compromise the ownership rights of Raquel M Jackson

ROALD DAHL'S
Matilda
THE MUSICAL

RAQUEL M JACKSON

PAINT ELEVATIONS FLOOR & BOOKSHELF UNITS		SCALE -
THEATRE PROGRAM SPECIALIST YALE YEANDEL	DESIGNED BY RAQUEL M JACKSON	DATE: 3-7-2022
DIRECTED BY SKIP KATIPUNAN	DRAWN BY RAQUEL M JACKSON	DATE: 4-8-2022

PLATE
7
OF 10



THESE ARE HOMEDEPOT COLORS (NO GLOSS PLEASE) USE SATIN, MATTE OR FLAT

IF PAINT STAINS ARE NOT AVAILABLE AT THE TIME OF PURCHASE PLEASE SELECT A COLOR THAT IS THE CLOSEST TO DESIRED REQUEST.


THE MOOD OF THIS LIVING ROOM IS TONES OF GREEN

BOOKSHELF ARE BURNT ORANGE
USE YOUR BEST IMAGINATION

THE MOOD IN THIS ROOM IS GREEN TONES
WOOD STAIN FOR BEDSIDE TABLE
FEEL FREE TO USE ANY OF THE COLORS BELOW
USE YOUR BEST IMAGINATION

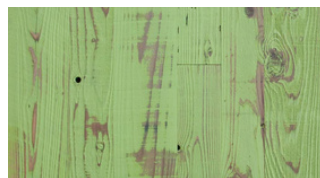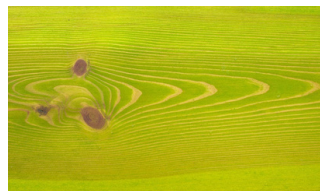

NOTICE THE FEET OF THE TABLE
ARE A DIFFERENT COLOR AND THE
KNOBS ARE THE SAME AS THE FEET

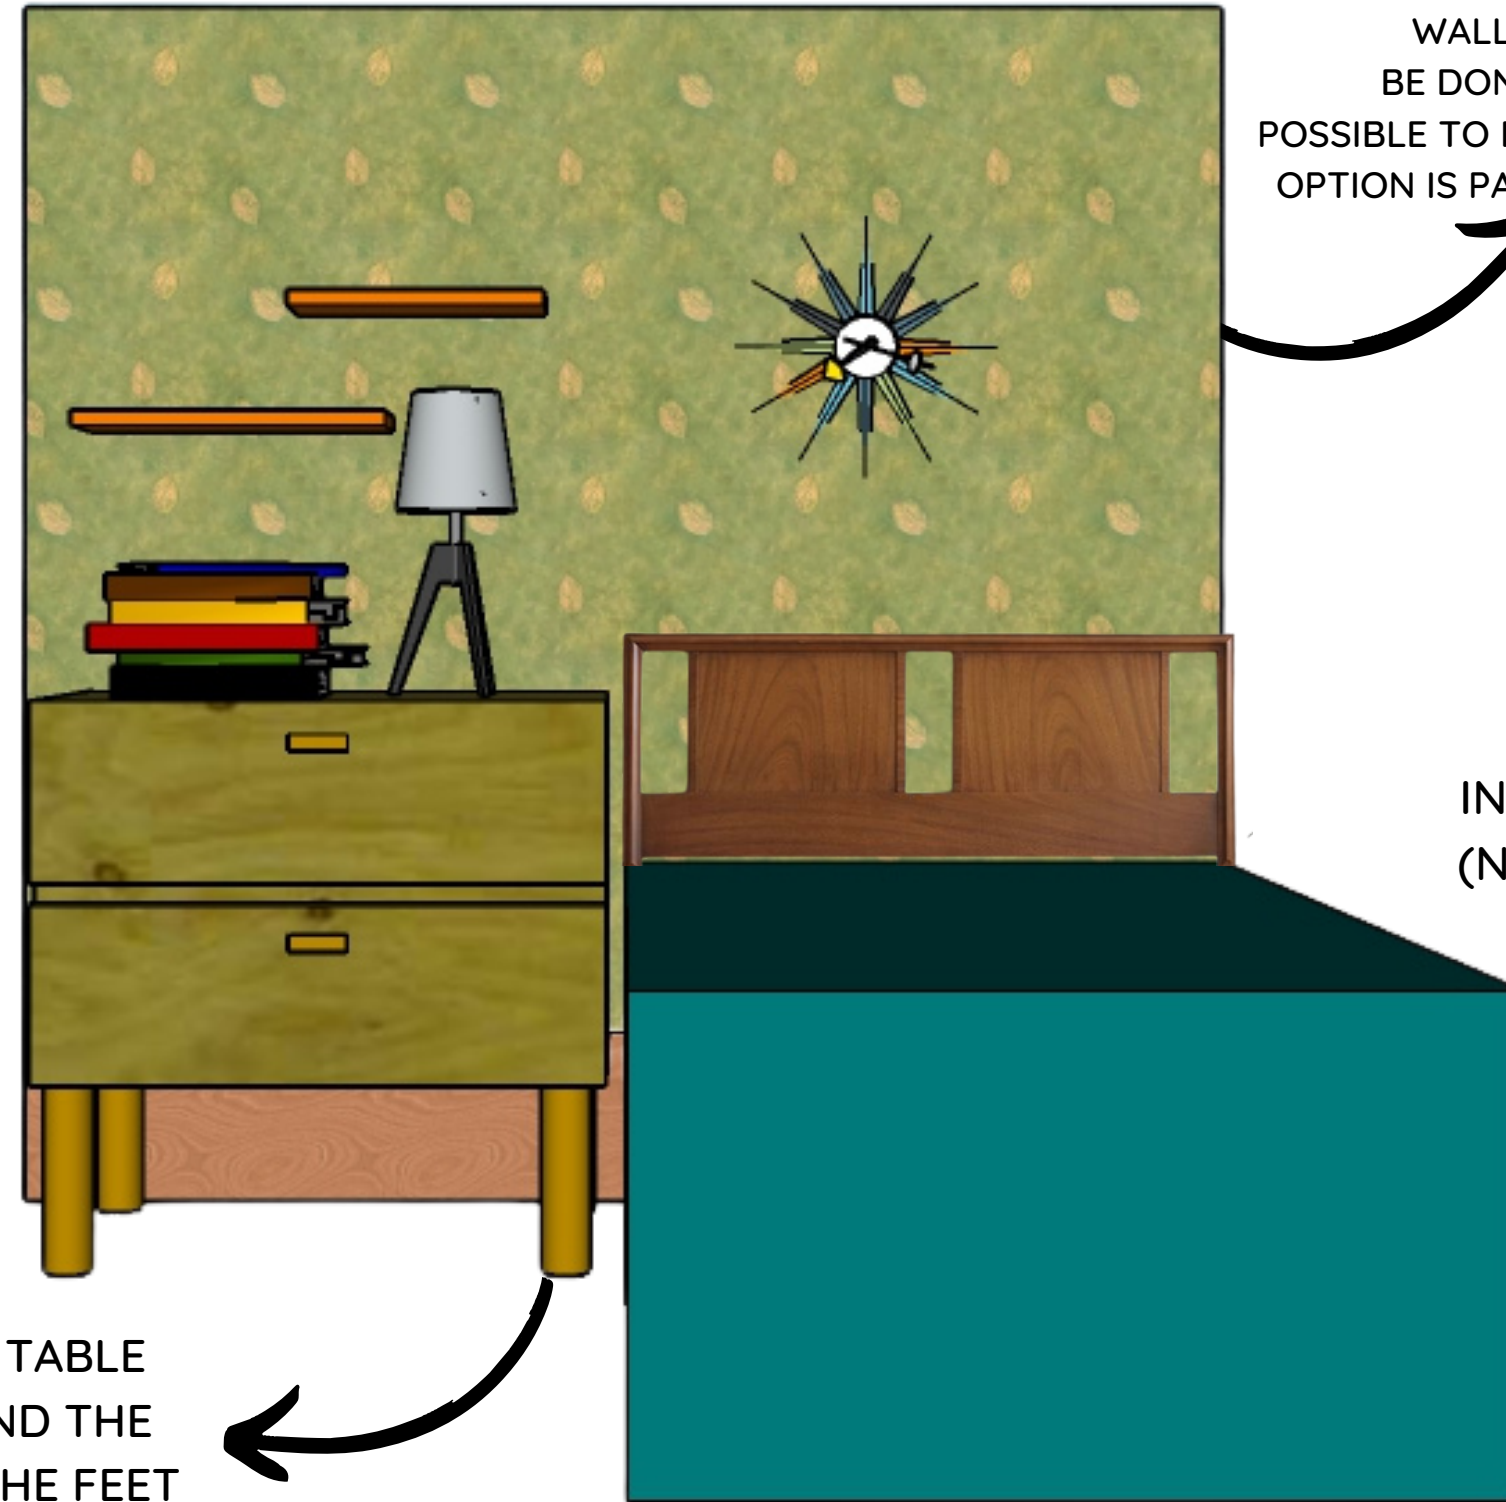

MATILDA'S BED ROOM
WALL SCNEIC PAINT SHOULD
BE DONE CLOSES TO DESIGN AS
POSSIBLE TO RESEMBLE WALL PAPAER OTHER
OPTION IS PAGES OF BOOKS AS WALLPAPER



USE COLOR FROM
THE FLOOR SAMPLES
REFERENCE THE SAME
AS THE HOSPITAL
WALL.

HEADBOARD USE PHOTO AS
INSPIRATION FOR STAIN CHOICE
(NO FOOTBOARD NEEDED). THIS
BED WILL HAVE A PILLOW
AND BLANKET

HEADBOARD INSPIRATION



These drawings represent visual concept and construction suggestions only. It is not the designer's responsibility to determine structural appropriateness of the design and the designer does not assume responsibility for improper engineering, construction, handling or use of this scenery.

This scenic design and these drawings are the sole property of Raquel M Jackson. By viewing these drawings you agree that you will not copy, duplicate, transfer or by any other means divulge their constants. In no way will you compromise the ownership rights of Raquel M Jackson

ROALD DAHL'S
Matilda
THE MUSICAL

RAQUEL M JACKSON



PAINT ELEVATIONS MATILDA'S BEDROOM

THEATRE PROGRAM SPECIALIST
YALE YEANDEL

DESIGNED BY RAQUEL M JACKSON

DIRECTED BY SKIP KATIPUNAN

DRAWN BY RAQUEL M JACKSON

SCALE -

DATE: 3-7-2022


DATE: 4-8-2022

PLATE



OF 10

THE MOOD OF THIS LIVING ROOM IS AUTUMN

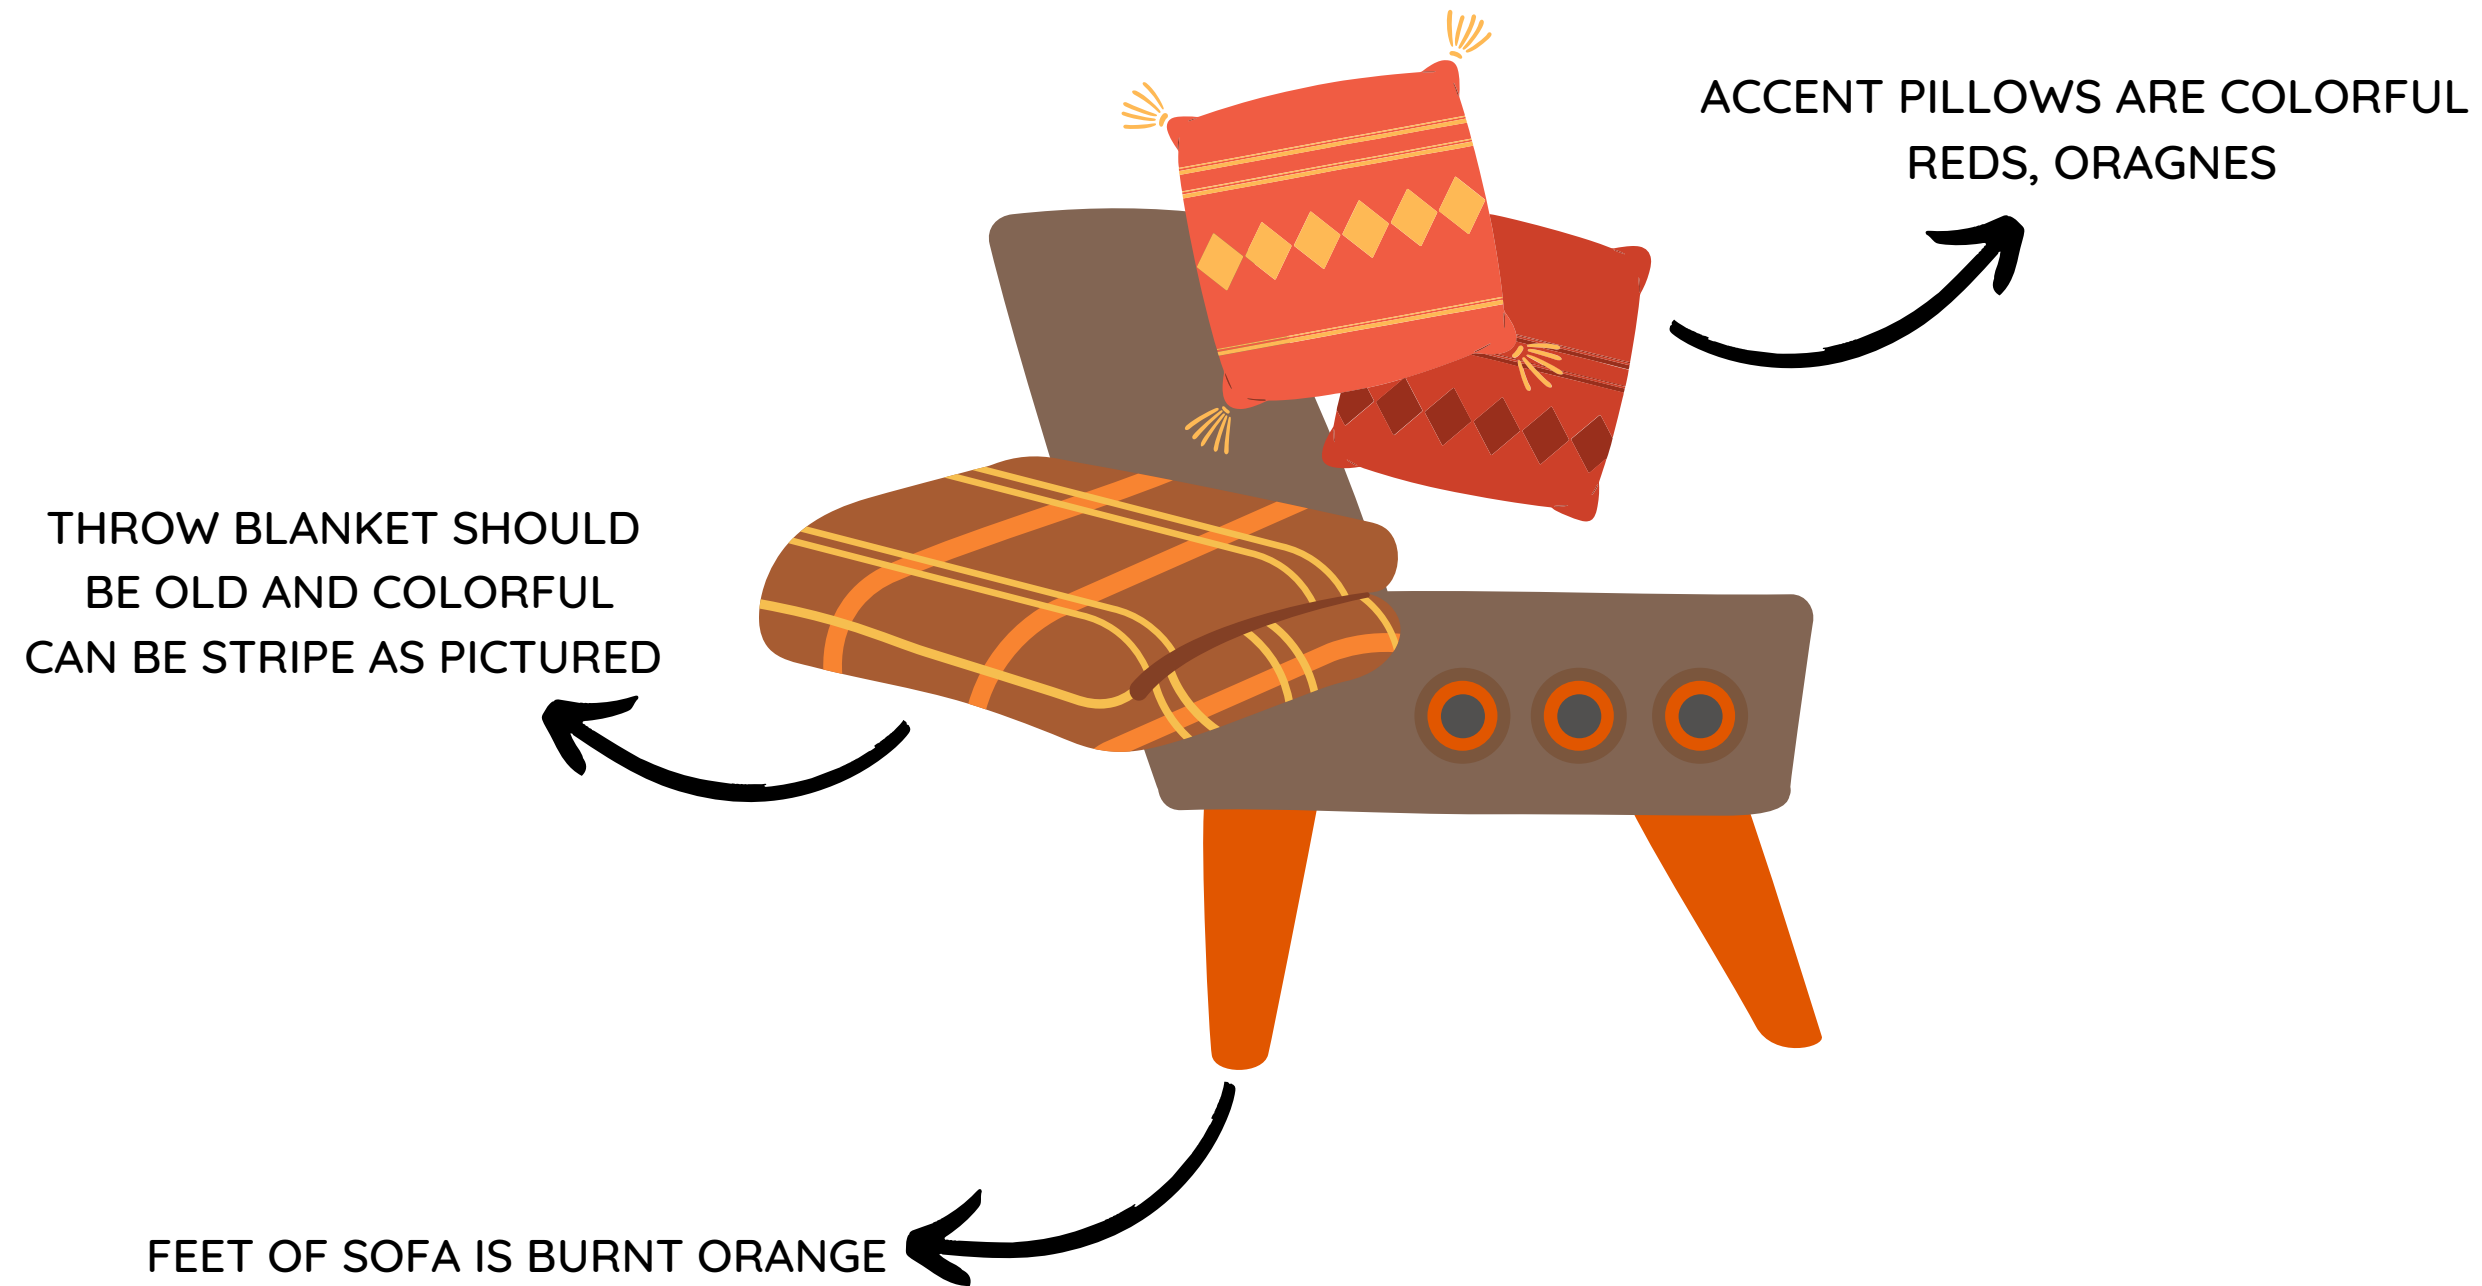

These drawings represent visual concept and construction suggestions only. It is not the designer's responsibility to determine structural appropriateness of the design and the designer does not assume responsibility for improper engineering, construction, handing or use of this scenery.

This scenic design and these drawings are the sole property of Raquel M Jackson. By viewing these drawings you agree that you will not copy, duplicate, transfer or by any other means divulge their constants. In no way will you compromise the ownership rights of Raquel M Jackson

ROALD DAHL'S
Matilda
THE MUSICAL



PAINT ELEVATIONS SOFA CHAIRS

THEATRE PROGRAM SPECIALIST
YALE YEANDEL

DESIGNED BY RAQUEL M JACKSON

DIRECTED BY SKIP KATIPUNAN

DRAWN BY RAQUEL M JACKSON

SCALE -

DATE: 3-7-2022


DATE: 4-8-2022

PLATE


9

OF 10

COLORS TO BE USED WHEN DRESSING SET

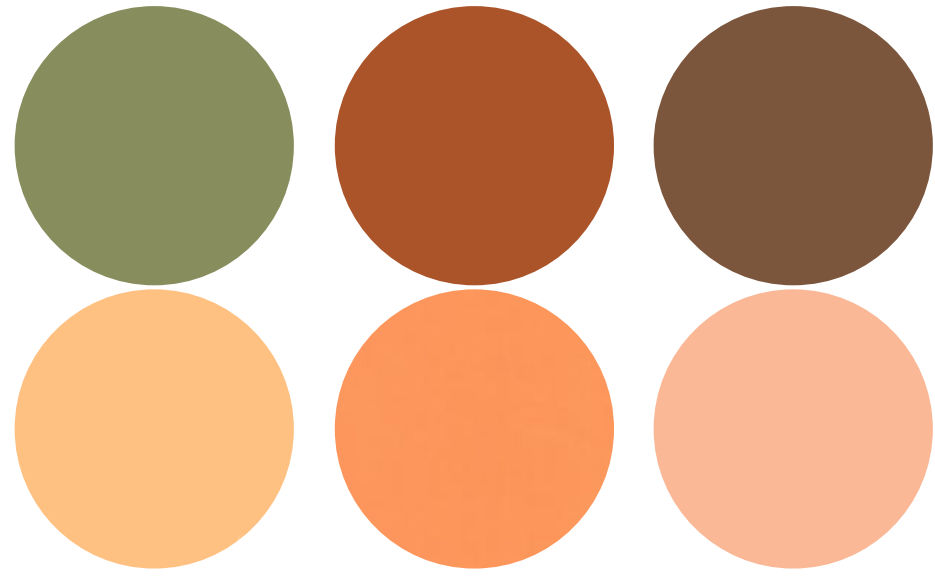


THE MOOD OF THIS SHED IS NATIVE NATURAL WOODS

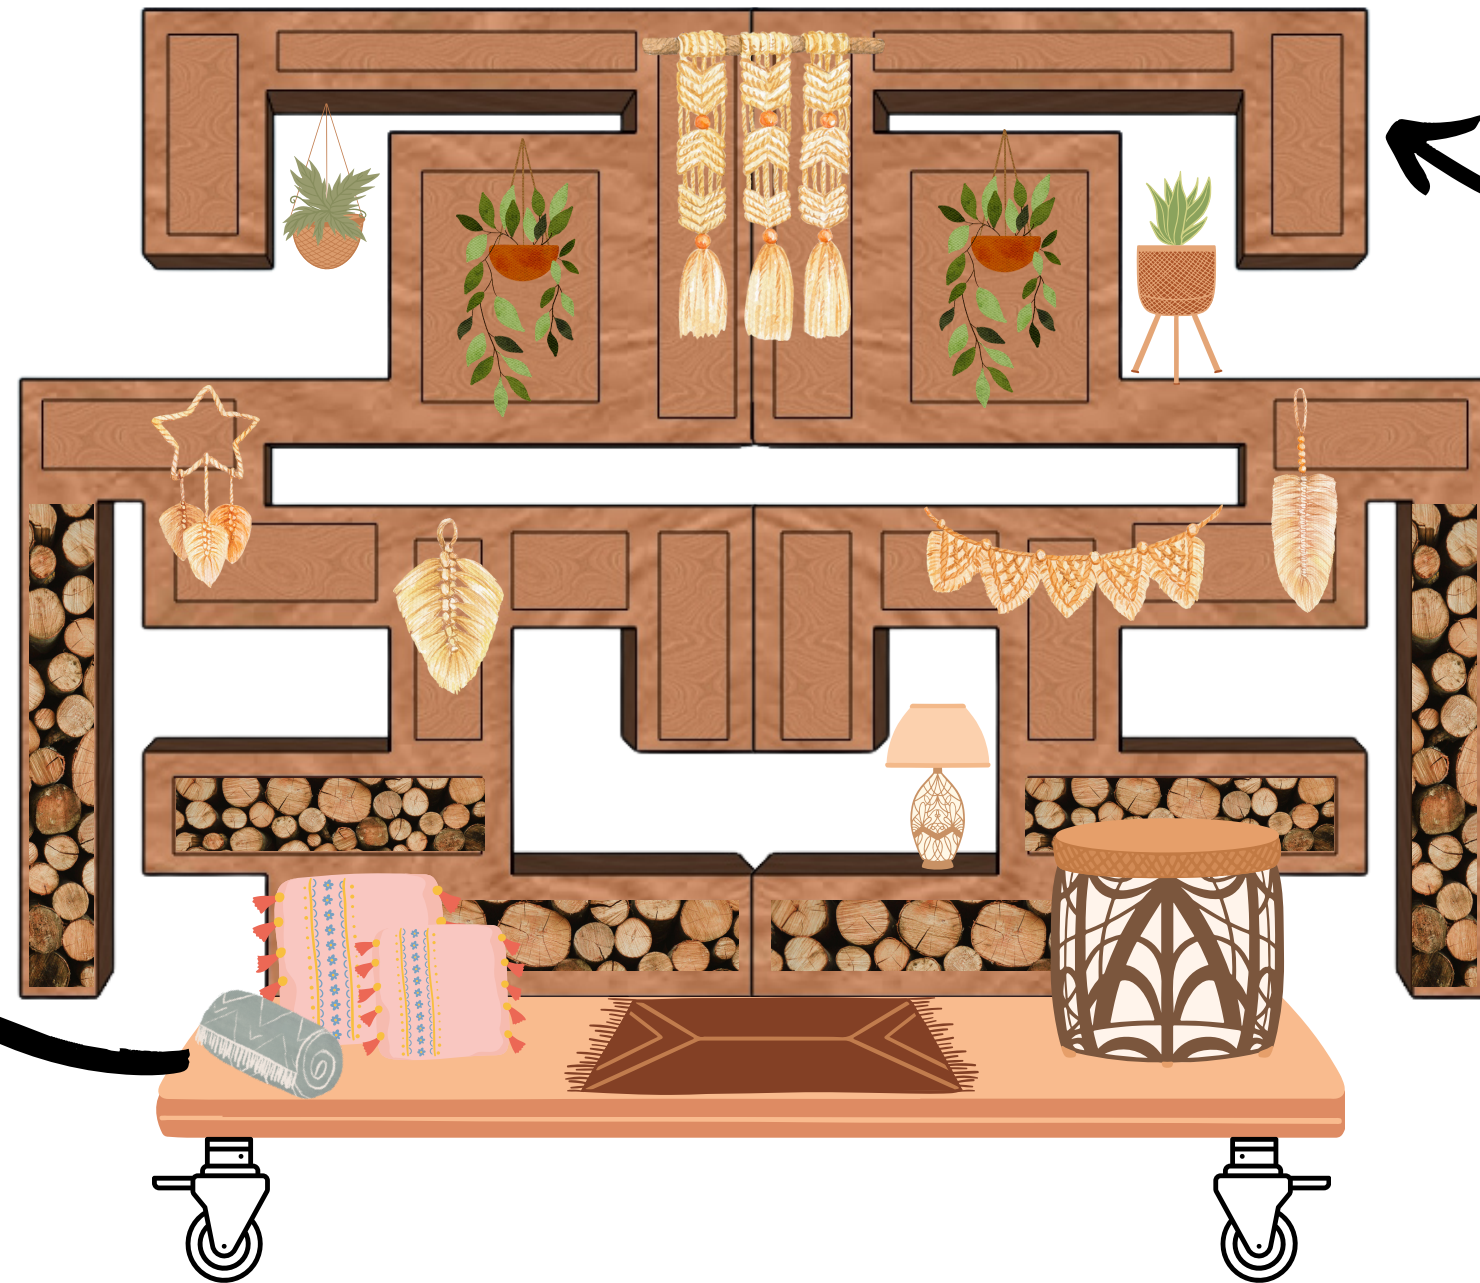

WHEN THESE UNITS ARE FLIPPED (BACKSIDE) FOR TEACHER'S SHED USE HAZELWOOD CLASSIC WOOD STAIN



HAZELWOOD CLASSIC WOOD STAIN

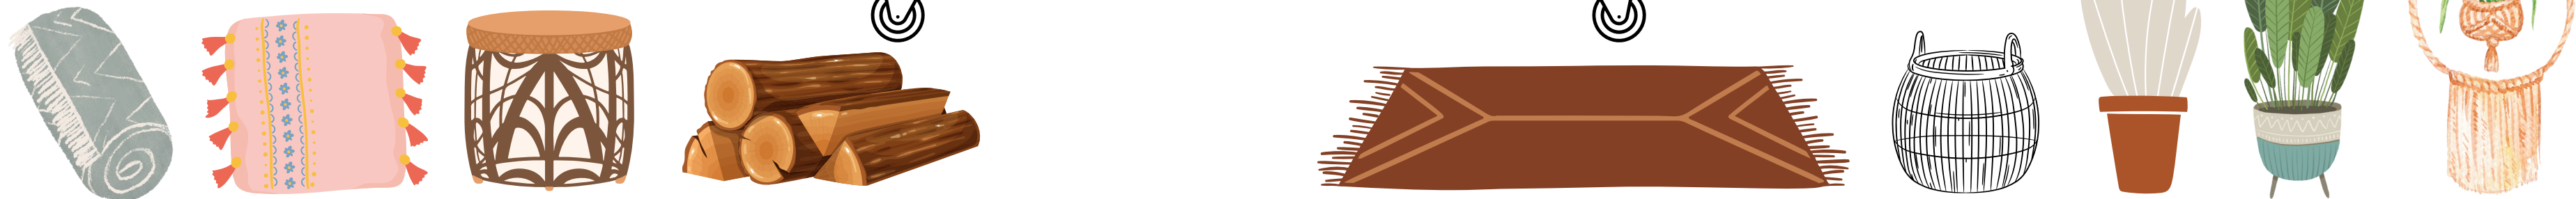

These drawings represent visual concept and construction suggestions only. It is not the designer's responsibility to determine structural appropriateness of the design and the designer does not assume responsibility for improper engineering, construction, handling or use of this scenery.

This scenic design and these drawings are the sole property of Raquel M Jackson. By viewing these drawings you agree that you will not copy, duplicate, transfer or by any other means divulge their constants. In no way will you compromise the ownership rights of Raquel M Jackson



PAINT ELEVATIONS TEACHER SHED

THEATRE PROGRAM SPECIALIST
YALE YEANDEL

DESIGNED BY RAQUEL M JACKSON

SCALE -

DATE: 3-7-2022

DIRECTED BY SKIP KATIPUNAN

DRAWN BY RAQUEL M JACKSON

DATE: 4-8-2022

PLATE

10

OF 10